

Kit 74.3st

exploded view - NCE - Tel. 0760373

RED LINE
*note page : faire 1 piece demonter ne pas remonter
 etc (surtout pour les gros)*

CATALOGUE PIECES DETACHEES

SPARE KITS CATALOGUE

BARBAROSSA

Réseau international de distribution - Worldwide service and spares

GROUP COMPANIES:

Barbarossa S.p.A.
 Factory:
 via Ceresio 12
 22074 LOMAZZO (CO) - ITALY
 Tel. (02) 96370210/96370616
 Telex 316692 Cesac I

Barbarossa s.a.r.l.

Société Maritime
 Z.I. Secteur Bleu N° 43
 06515 CARROS Cedex France
 Tel. 93.29.23.95
 Telex 970093 F BARBA

Barbarossa Inc.
 104 EASTERN AVENUE
 ANNAPOLIS,
 MARYLAND 21403 USA
 Tel. (301) 263-1986
 Telex 197780 Patton.

NATIONAL DISTRIBUTORS:

Italy
 Tomasoni Top Sail
 via Toli 50/55A
 16035 RAPALLO (GE)
 Tel. (0185) 62602
 Telex 271346 TTS I

Norway
 Shipner Motor Service
 Box 319
 N 1601 FREDRIKSTAD
 Tel. (32) 17323

Belgium
 Société Maritime
 Z.I. Secteur CARROS - FRANCE
 Tel. (33) 292295
 Telex 970093 F BARBA

Germany
 Barbarossa Agentur Deutschland
 Kieler Strasse 85
 2350 NEUMUNSTER
 Tel. (04321) 45370
 Telex 299507 Baya-D

Scandinavia
 Axhede and Hansson AB
 Virvelvindsgatan 8
 417 02 GOTHENBURG
 SVEZIA
 Tel. (031) 22 22 80
 Telex 21447 Axha S

Finland
 Oy Maritim
 P.O. Box 46
 SF-00211 HELSINKI 21
 Tel. 673331

Switzerland
 Cachelin
 Péri du Nid du Cro
 20000 NEUCHÂTEL
 Tel. (038) 242714
 Telex 952559



Australia
 G.I.N.E.I.C.O. PTY LTD
 P.O. Box 213
 French's Forest Sydney NSW 2056
 Tel. 6124522807/6124512394
 Telex Ginoic AA 72456



Denmark
 Jefa Marine
 Stamholmen 173
 DK 2650 HVIDOVRE
 Tel. (011) 49 99 44



Holland
 Kuhne Trading B.V.
 Hogebrinkerweg 8
 3871 KN HOEVELAKEN
 Tel. (0031) 34953424
 Telex 79202 Cunex NL





Spain
 Igema
 C/Rafael Riera-Prats, Nave 7
 Vilassar de Dalt BARCELONA
 Tel. (93) 7592300
 Telex 69018


South Africa
 Agenda Yacht Services PTY LTD
 P.O. Box 3764
 S.A DURBAN 4000 NATAL
 Tel. 838628
 Telex 6-29674 SA

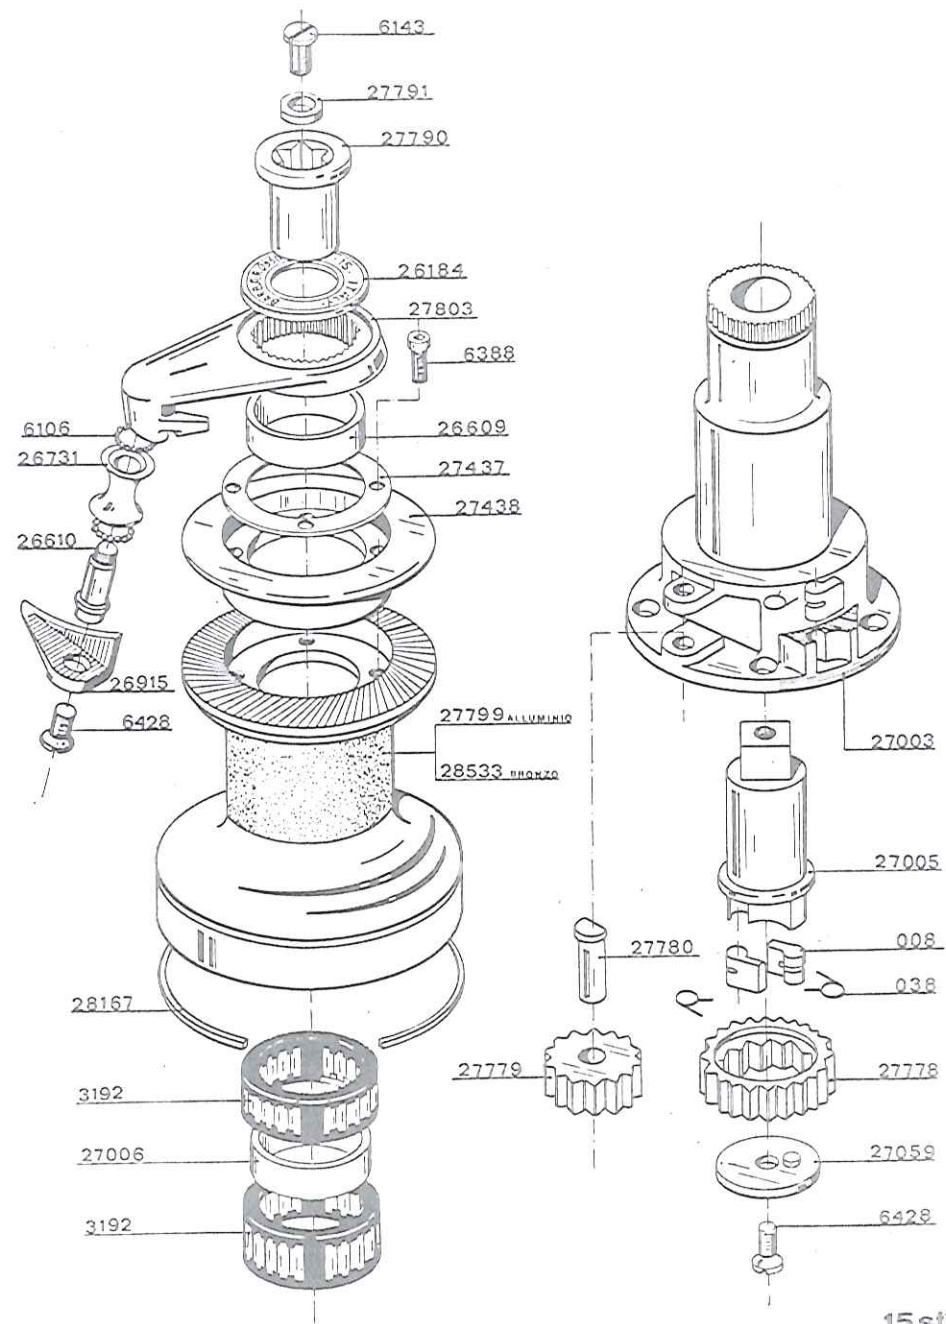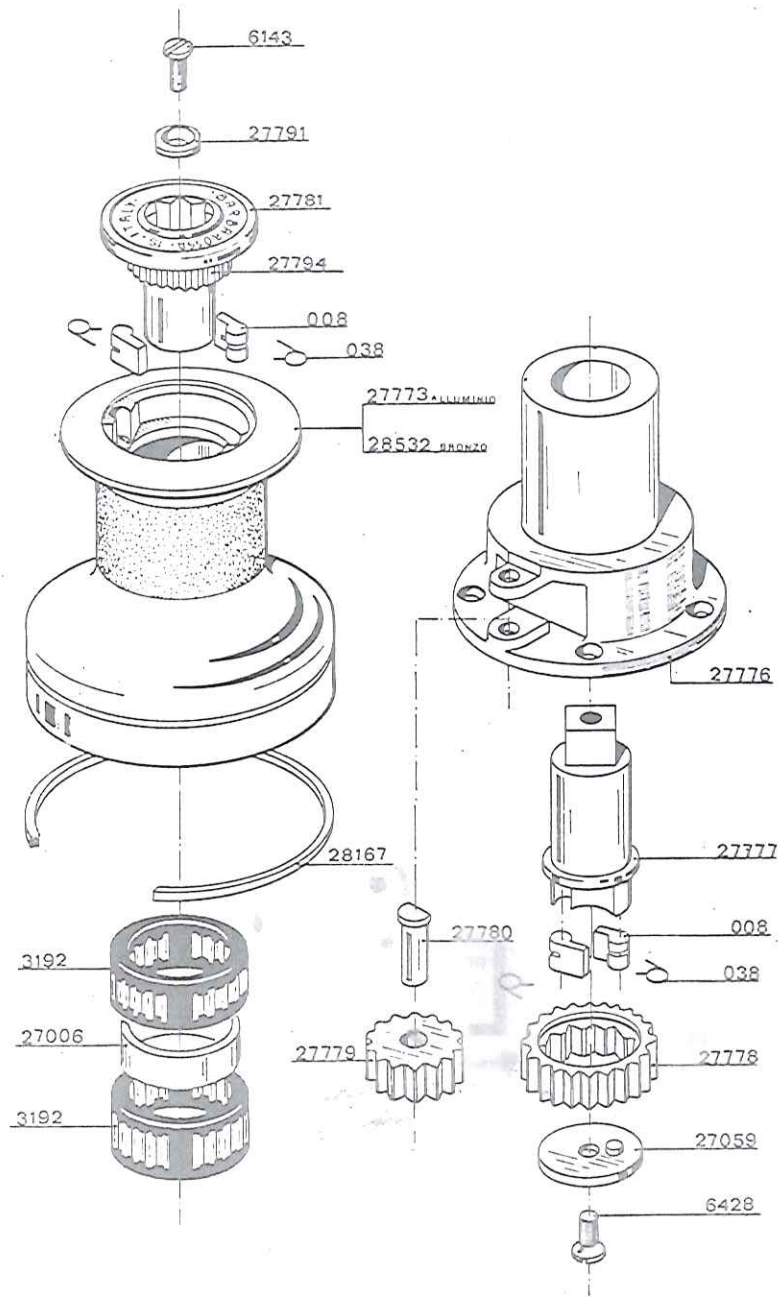

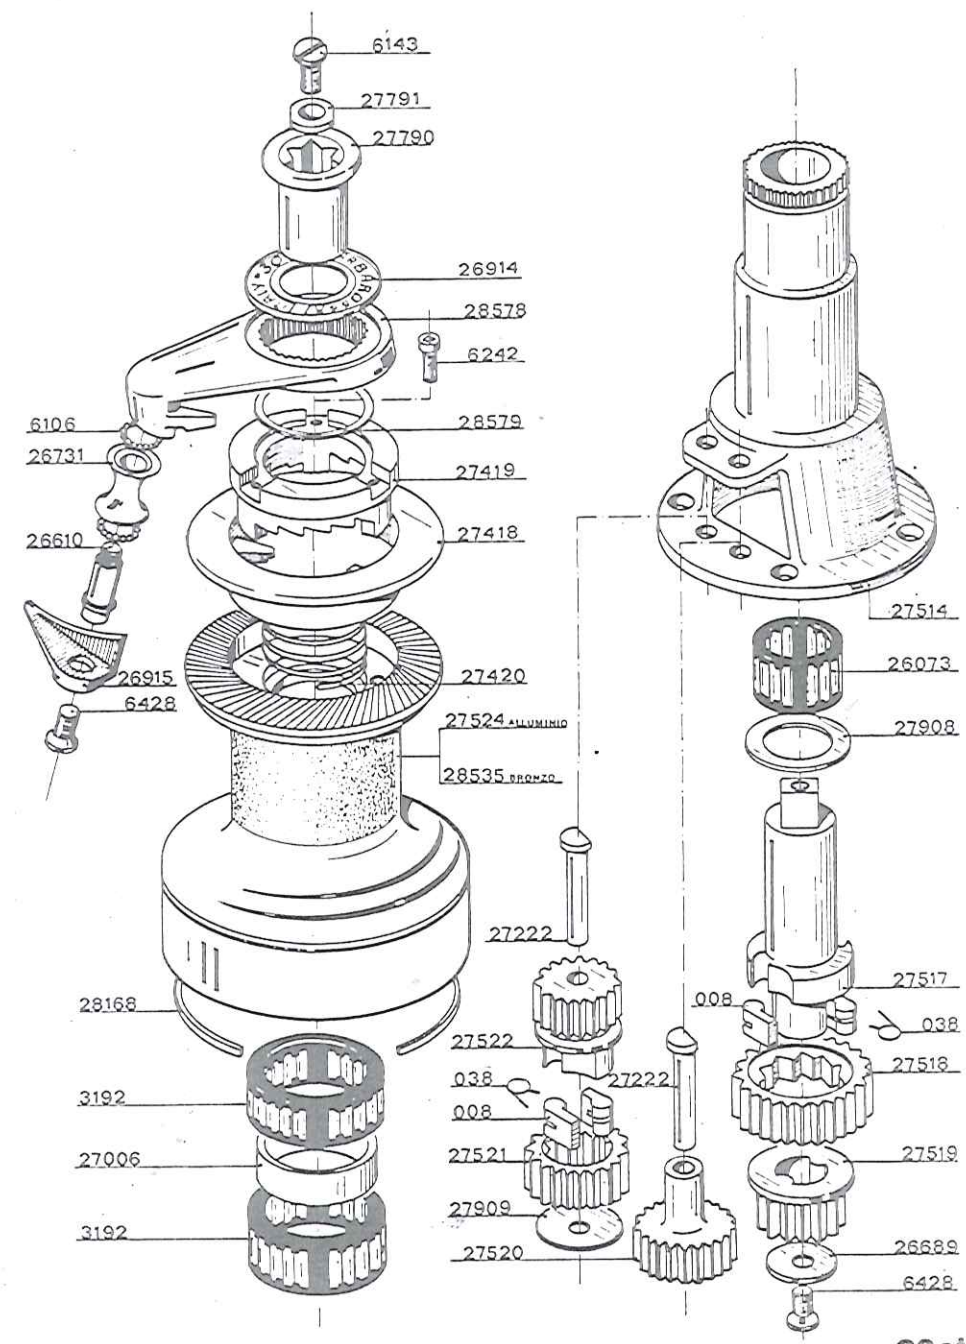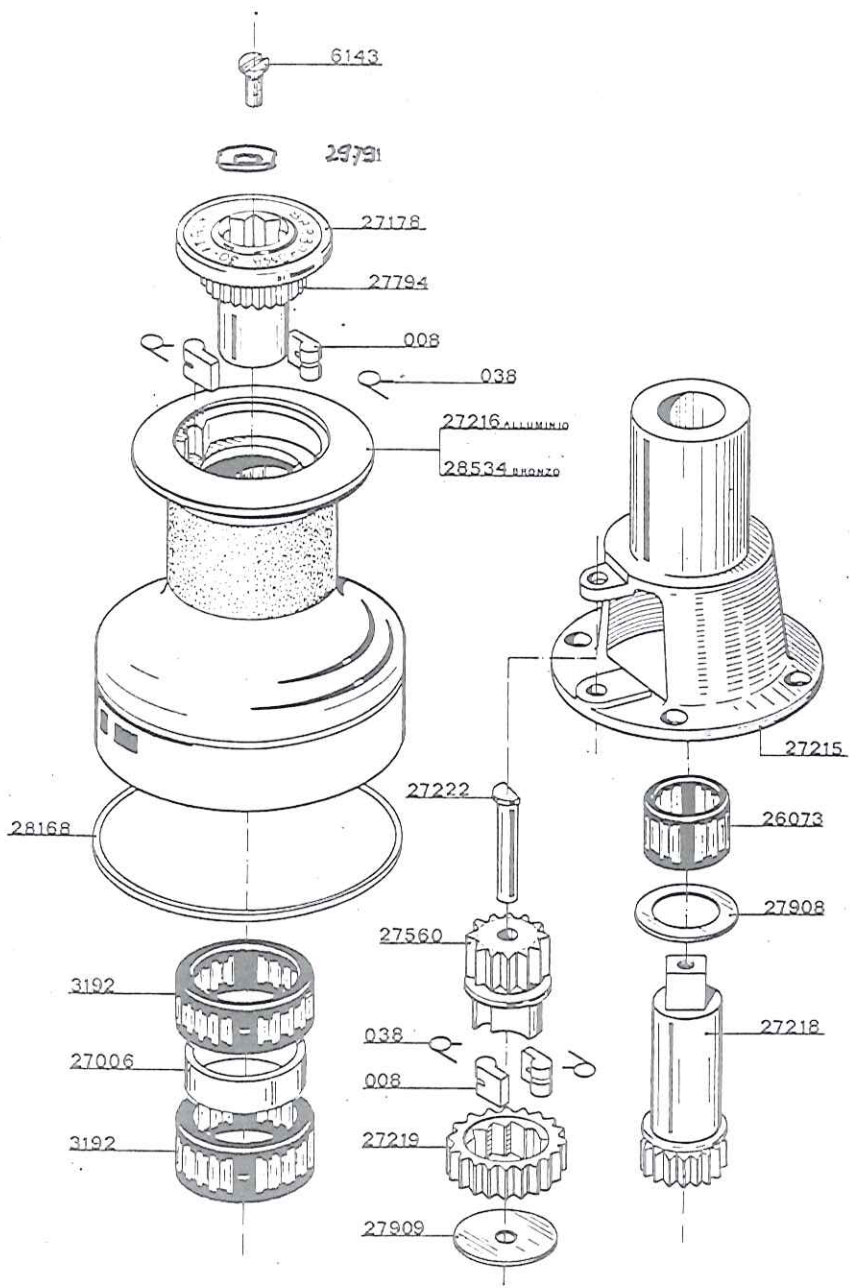


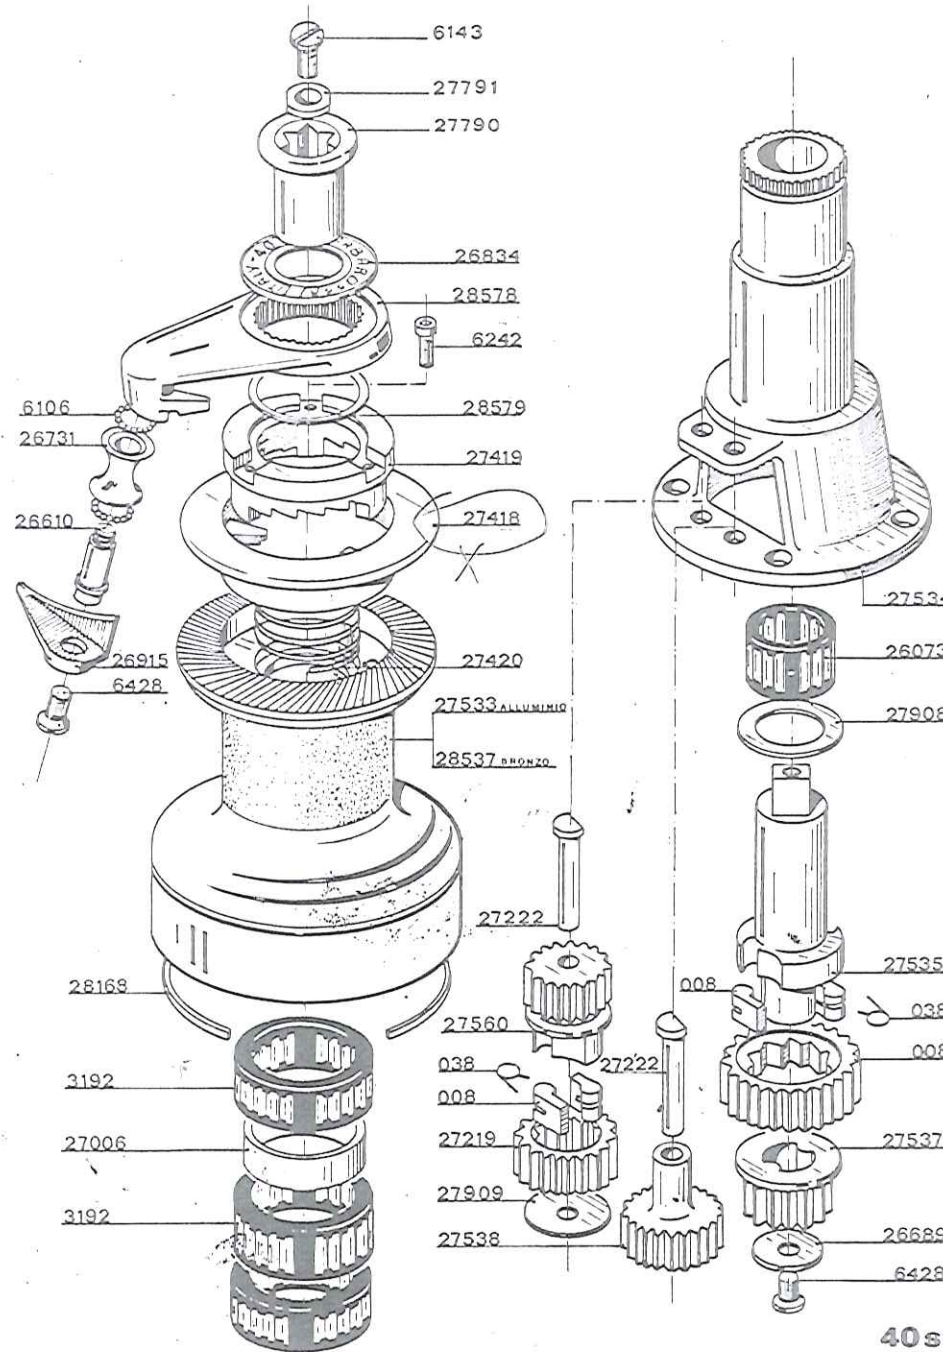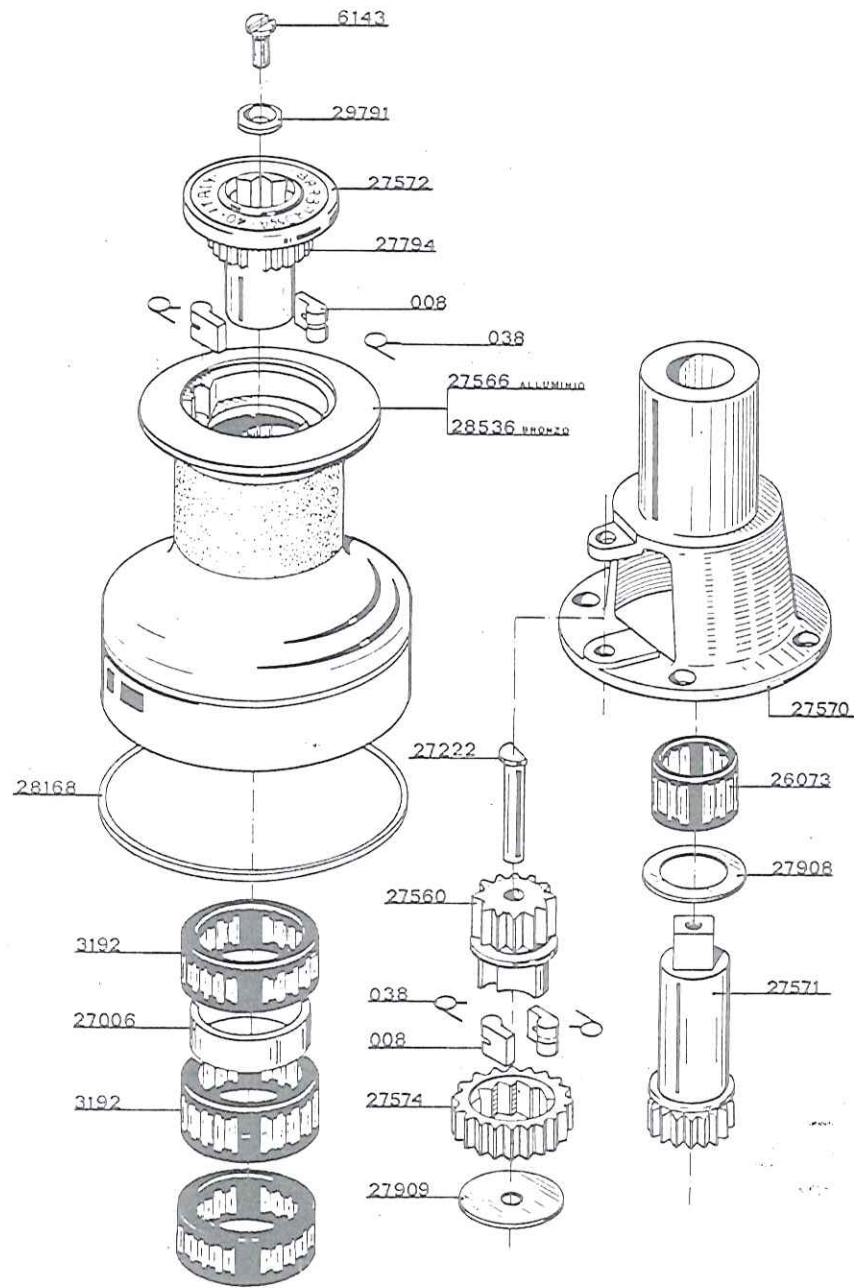

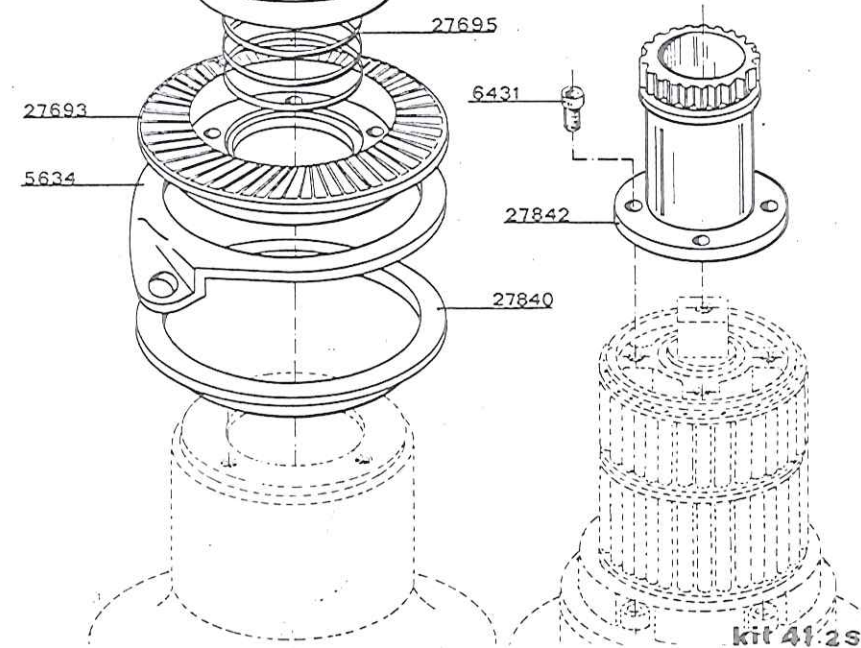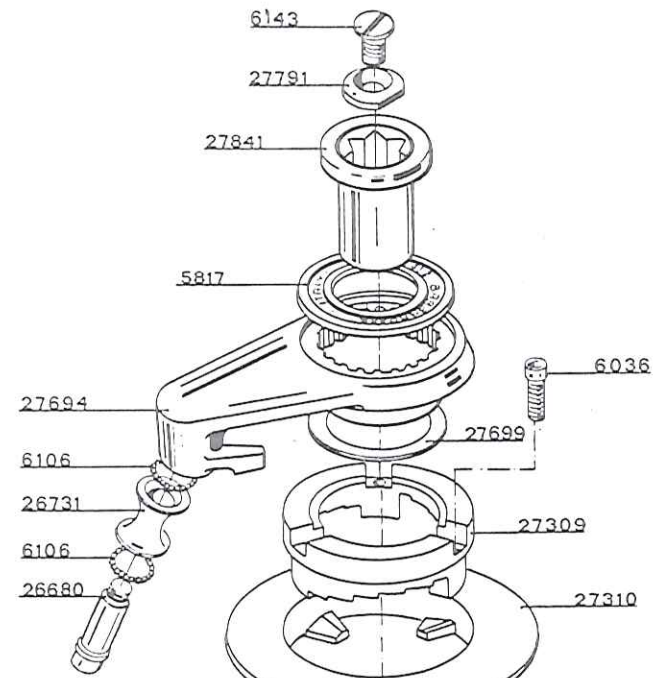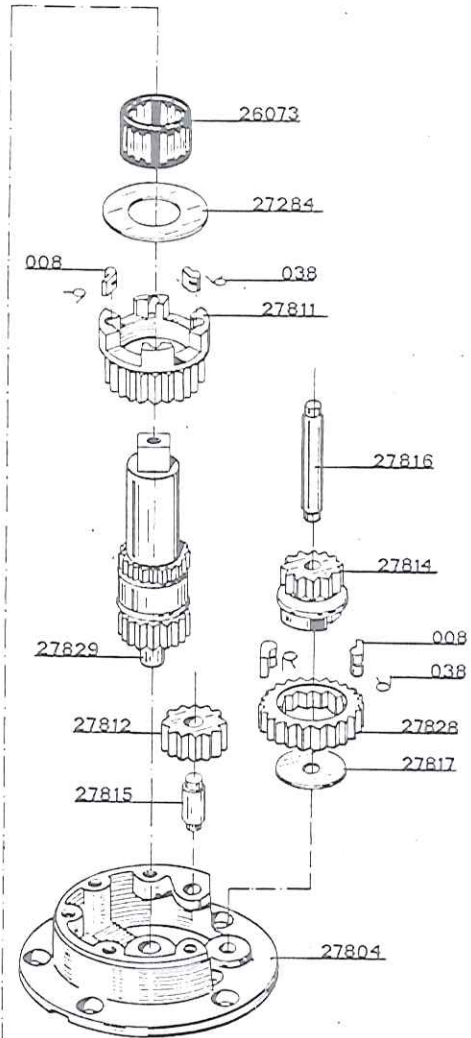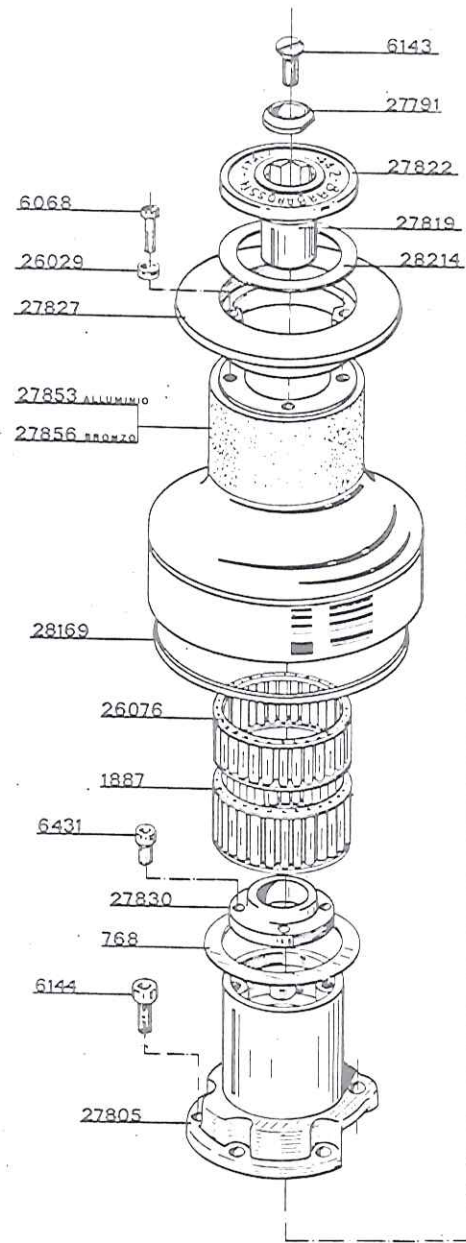


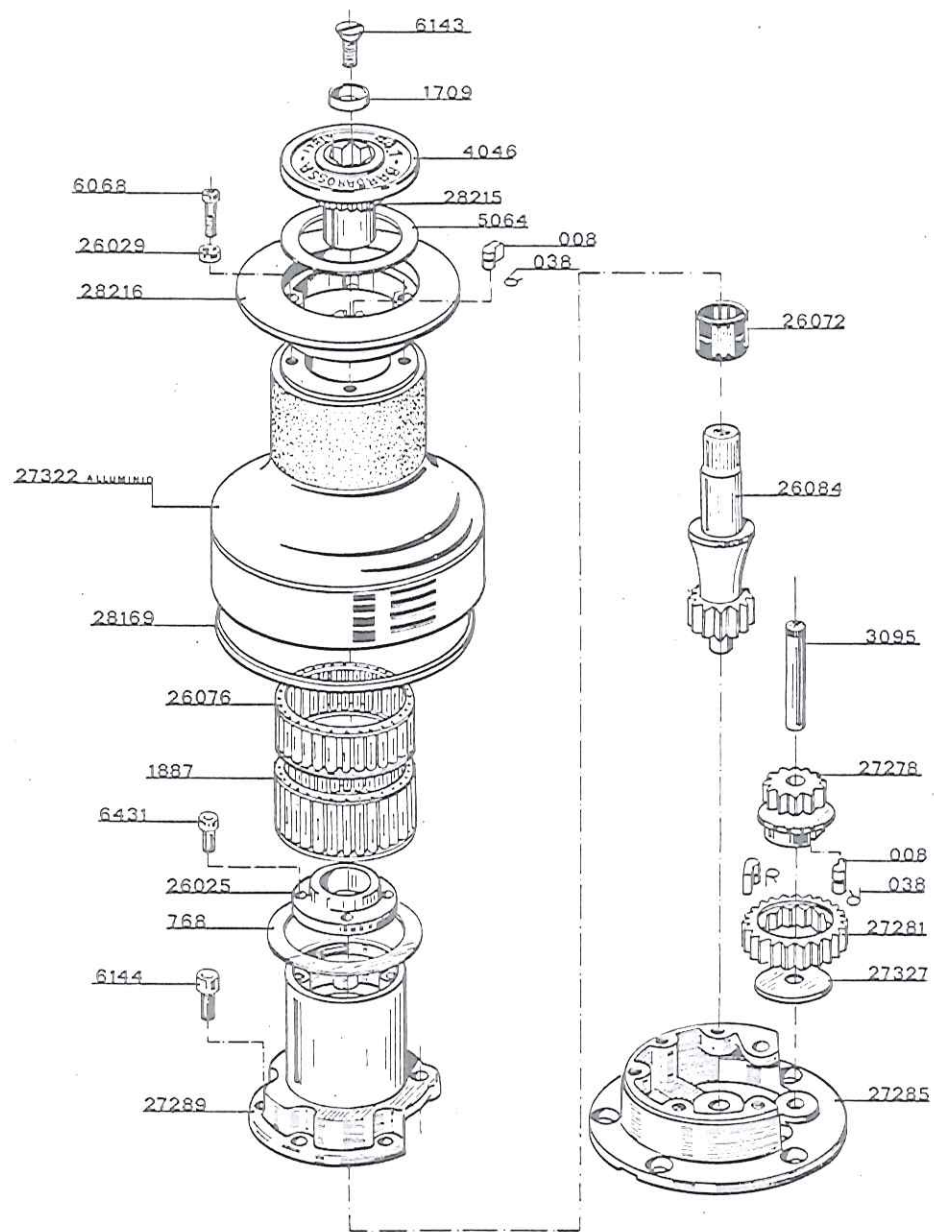


44.1



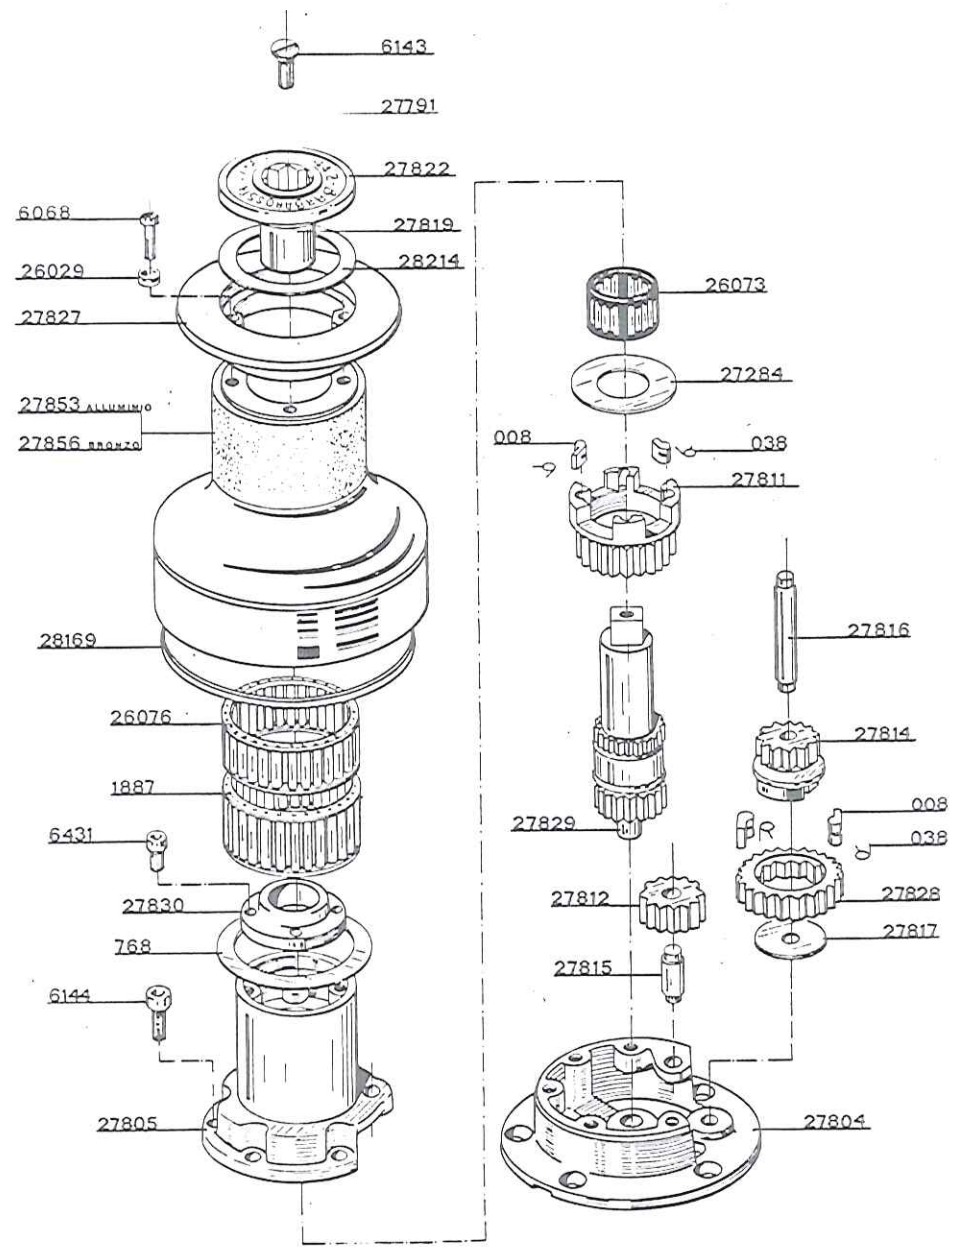




44.2

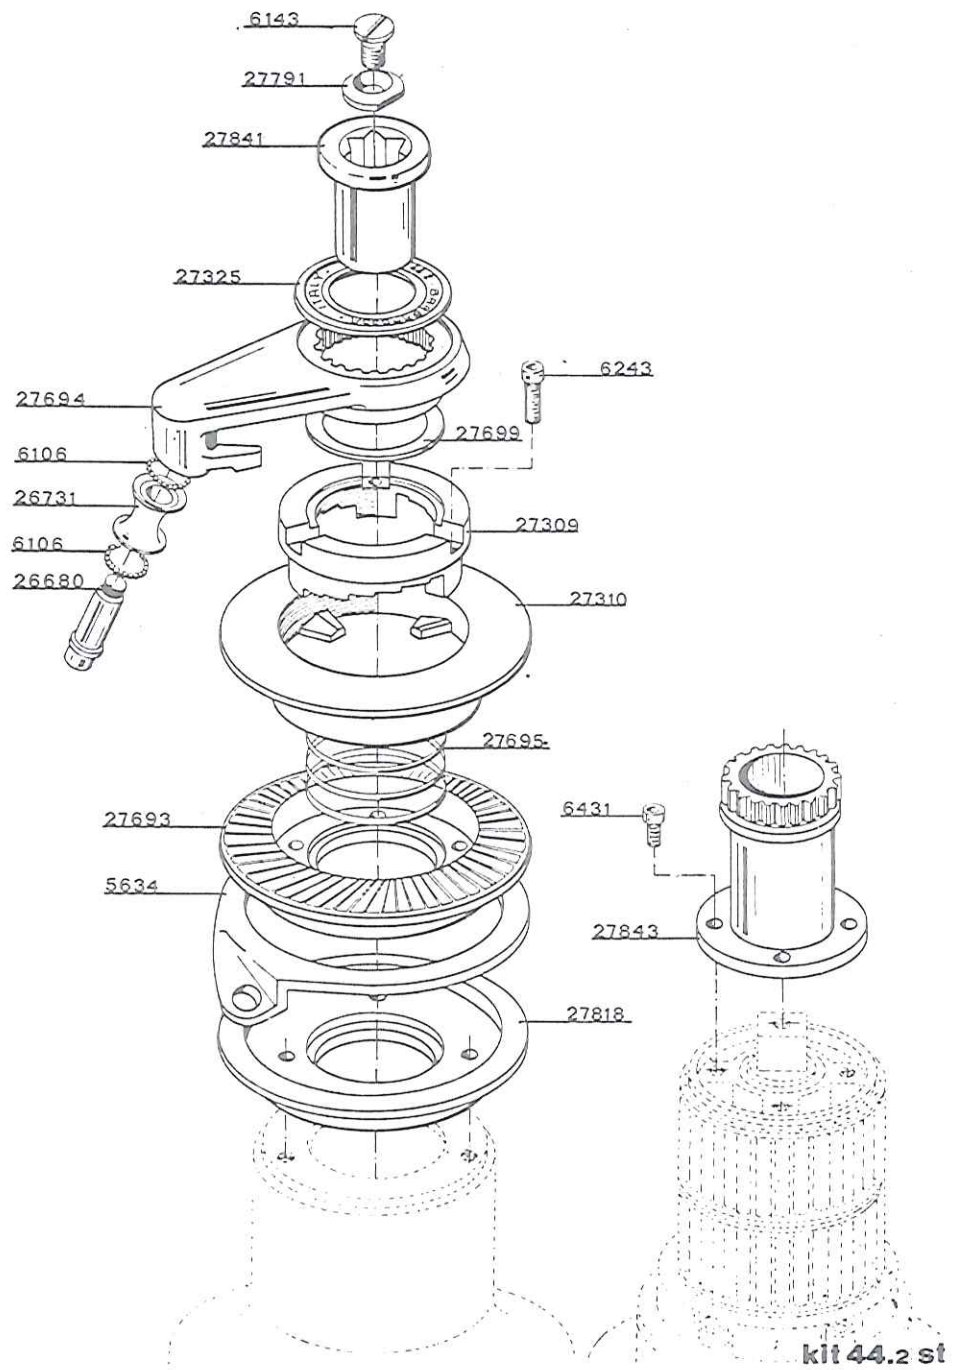




kit 44.2 st


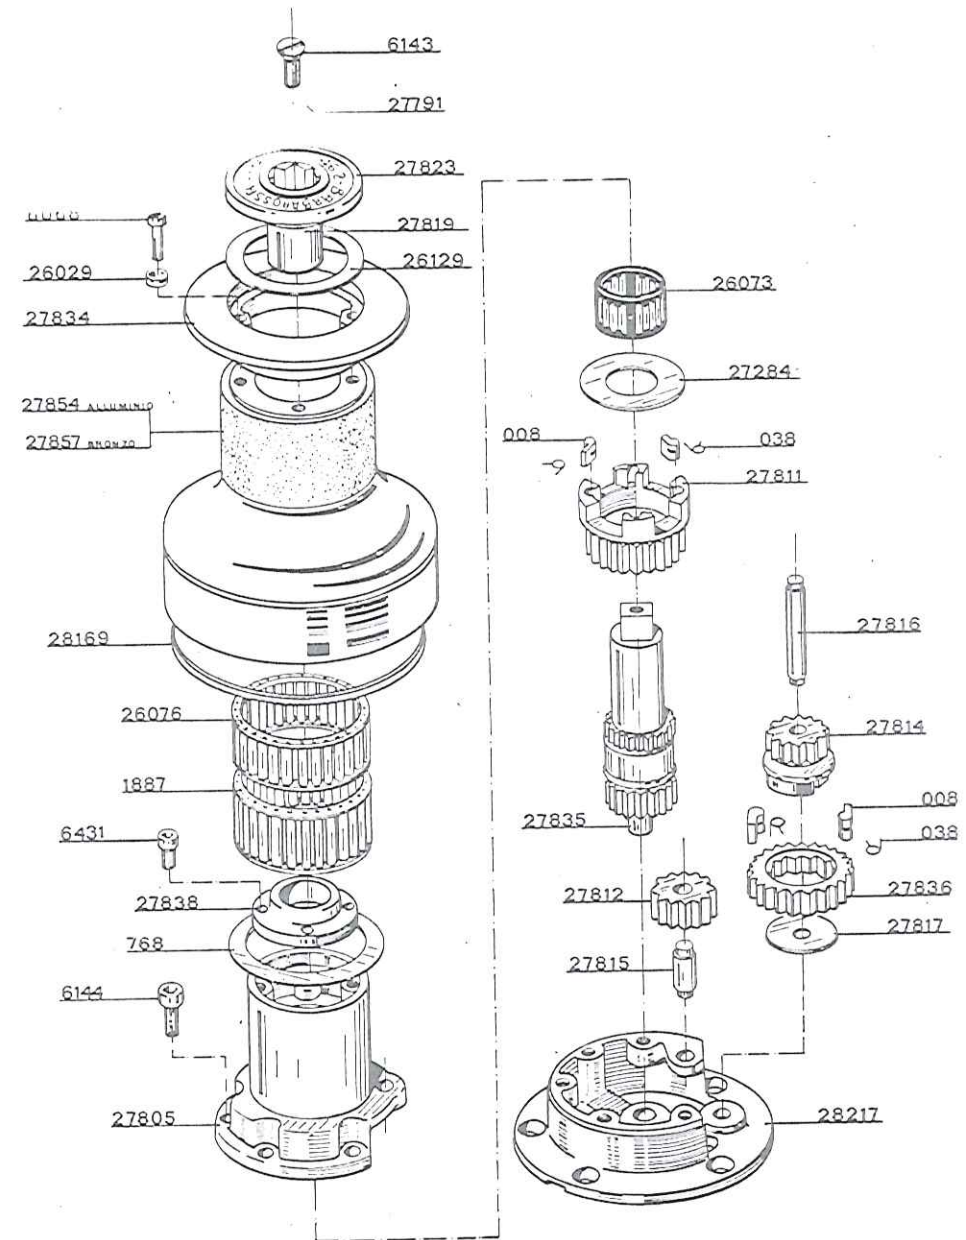


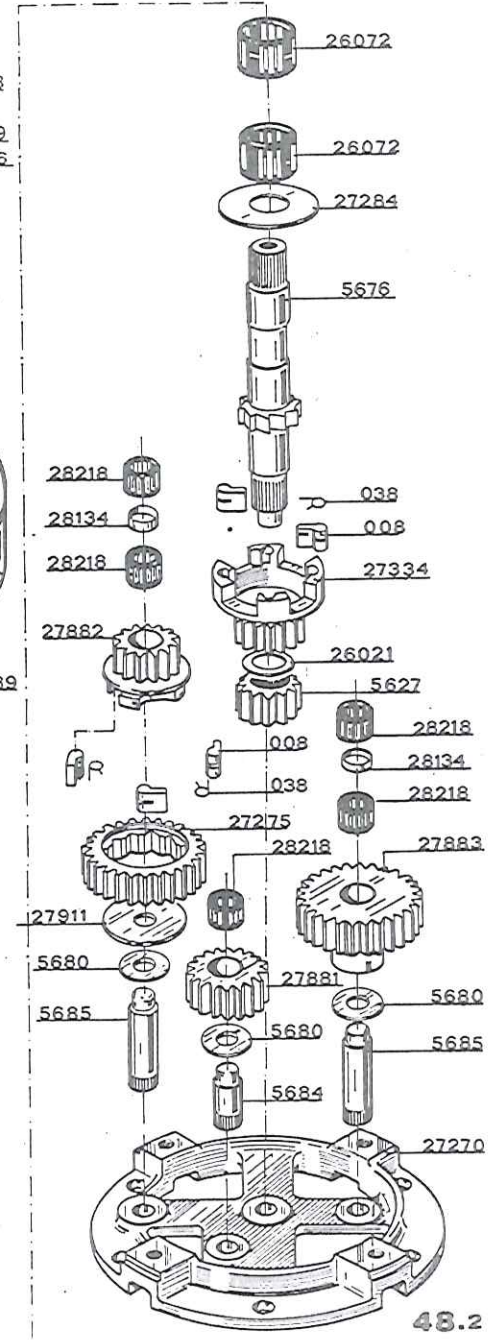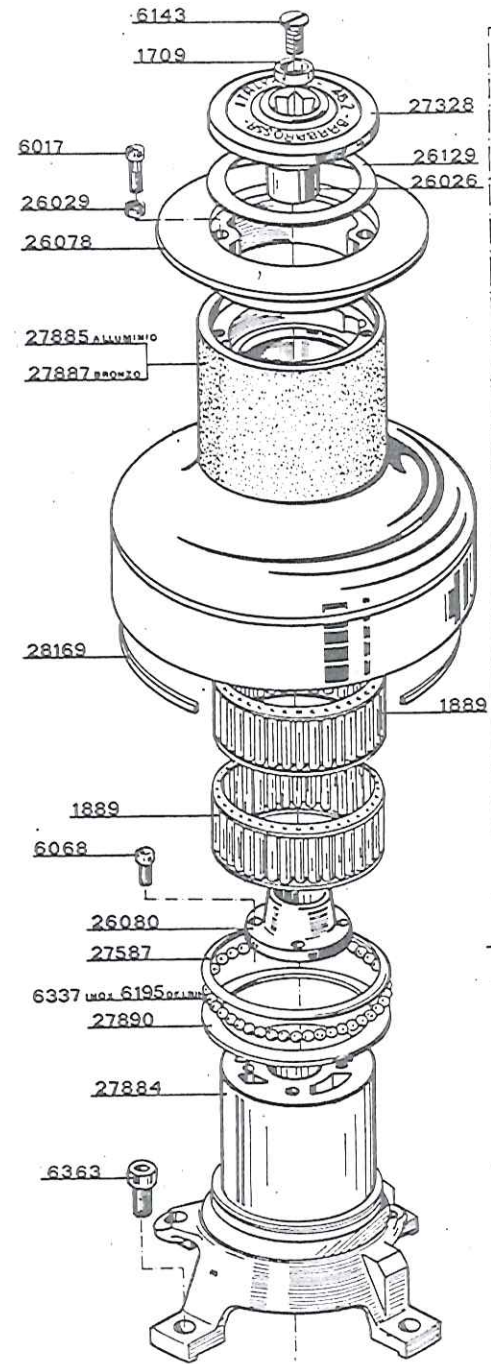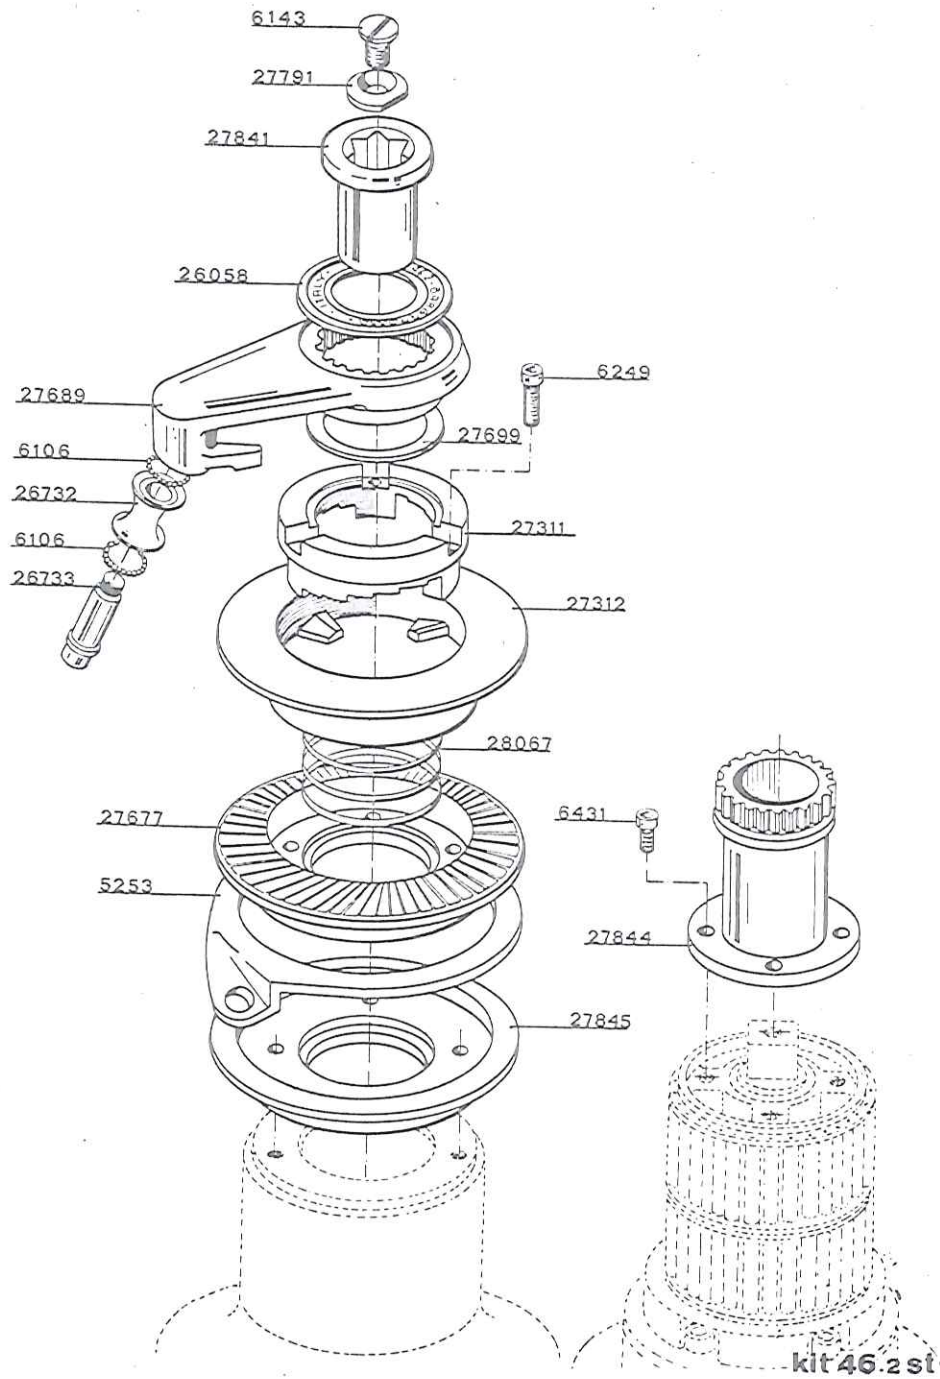

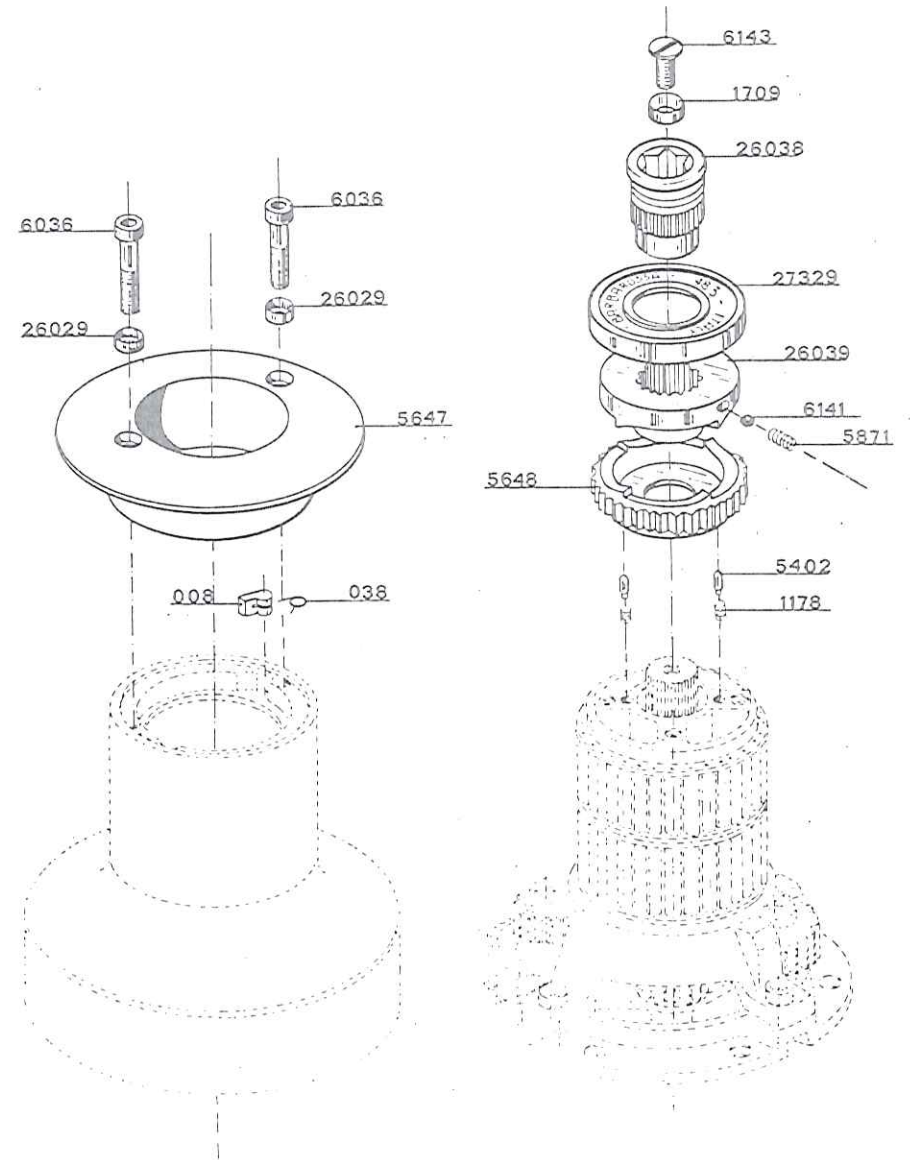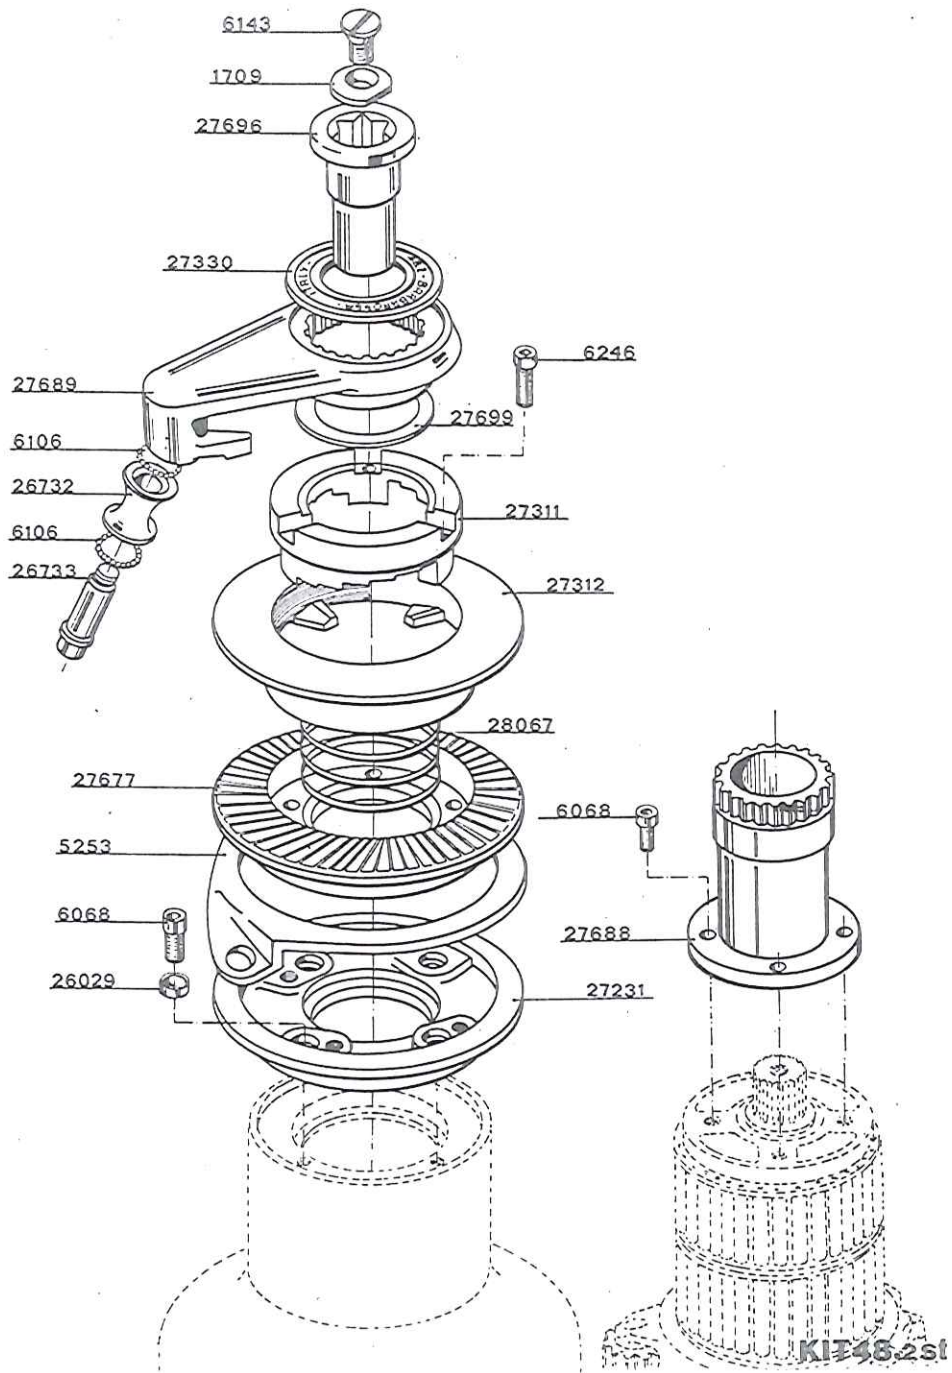



KIT 48.3

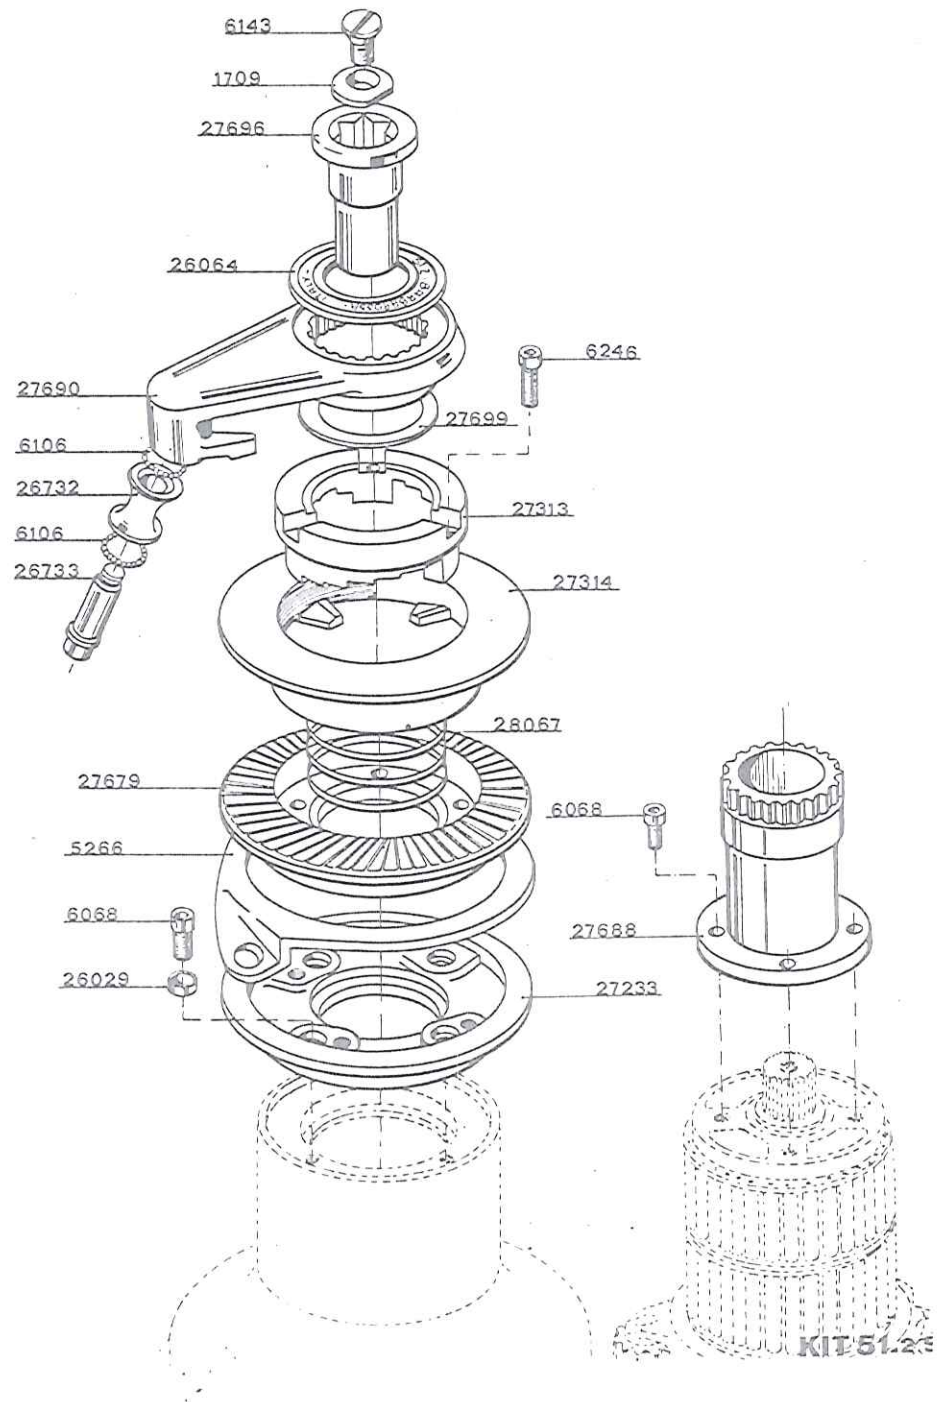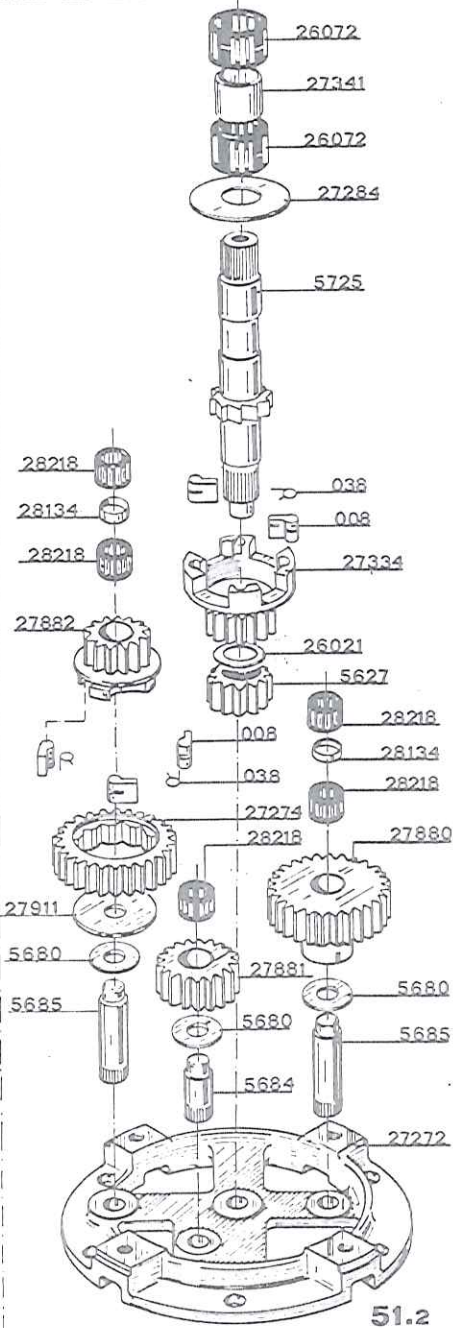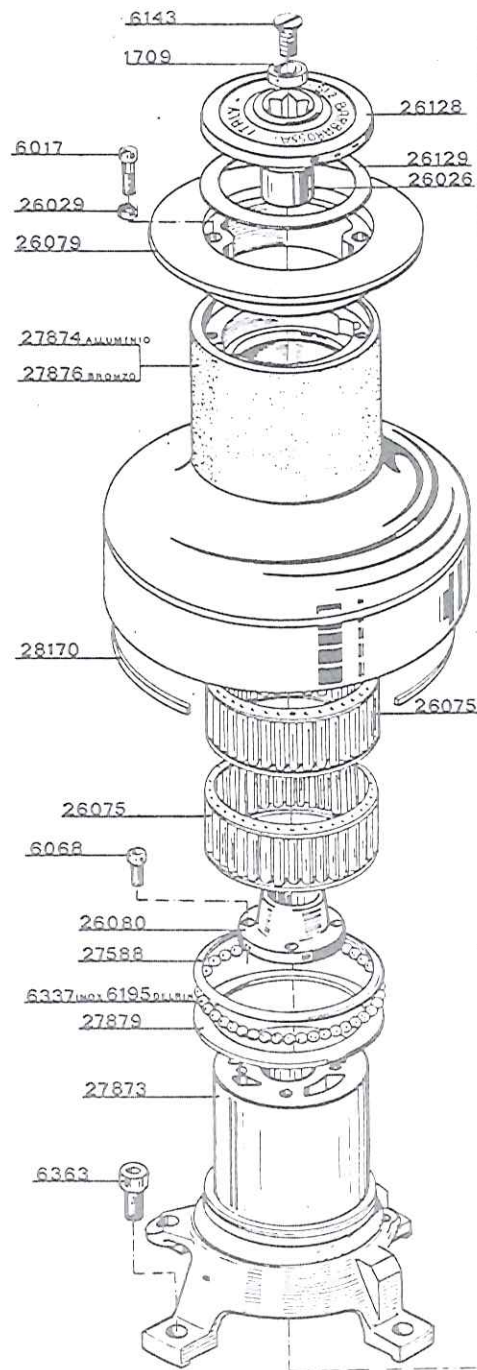

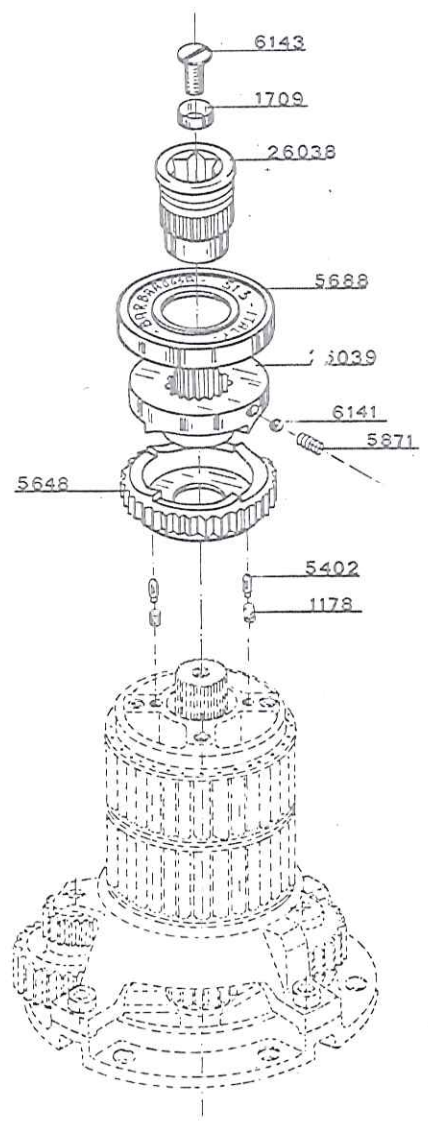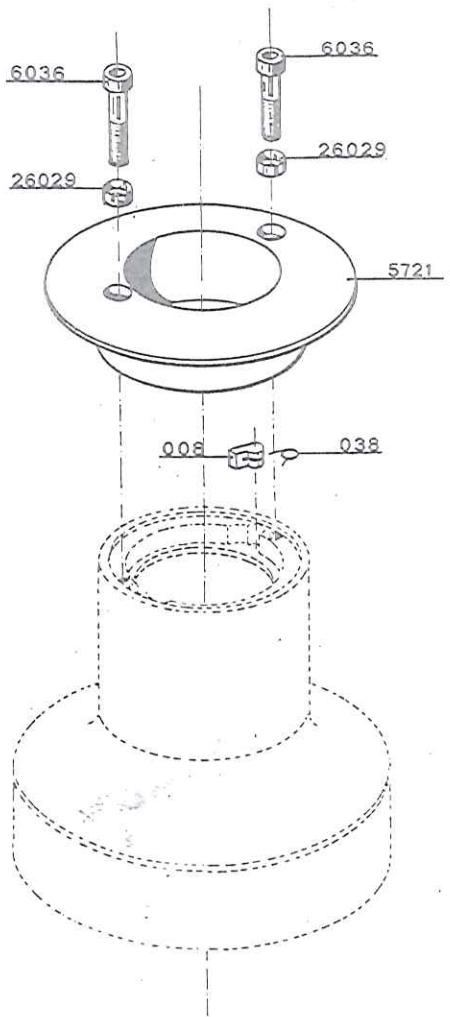


KIT 51.3

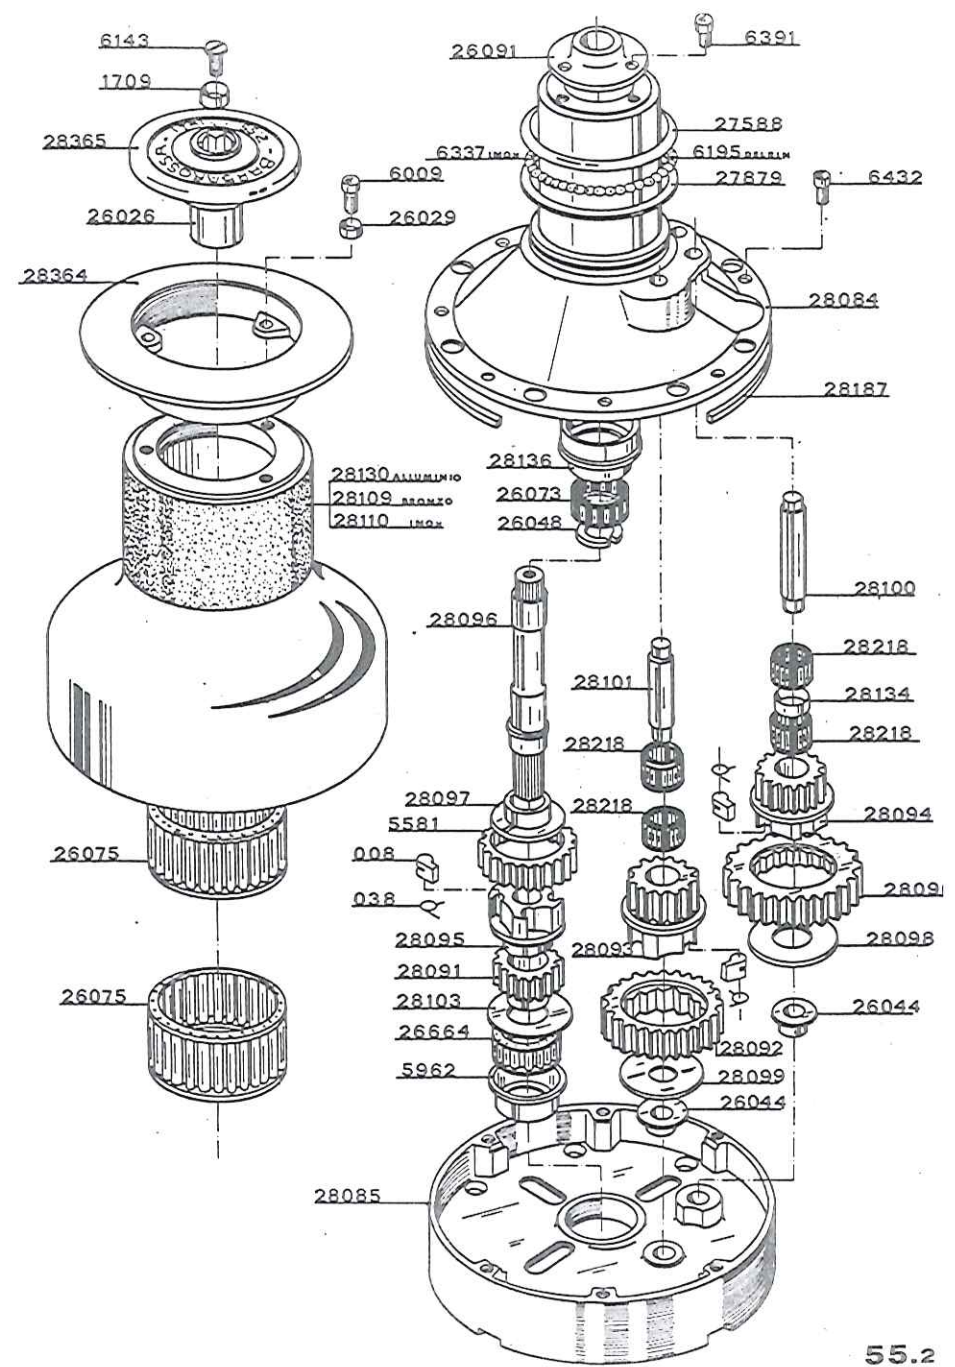


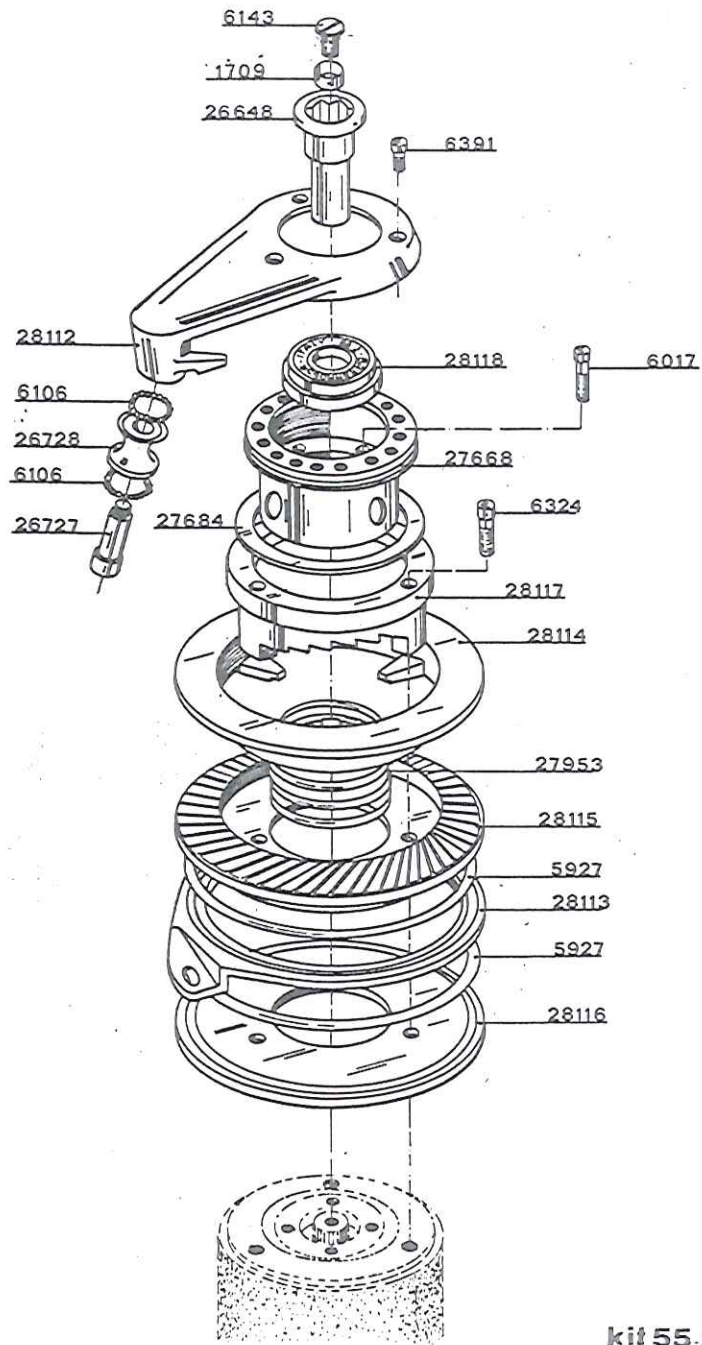


kit 55.2st

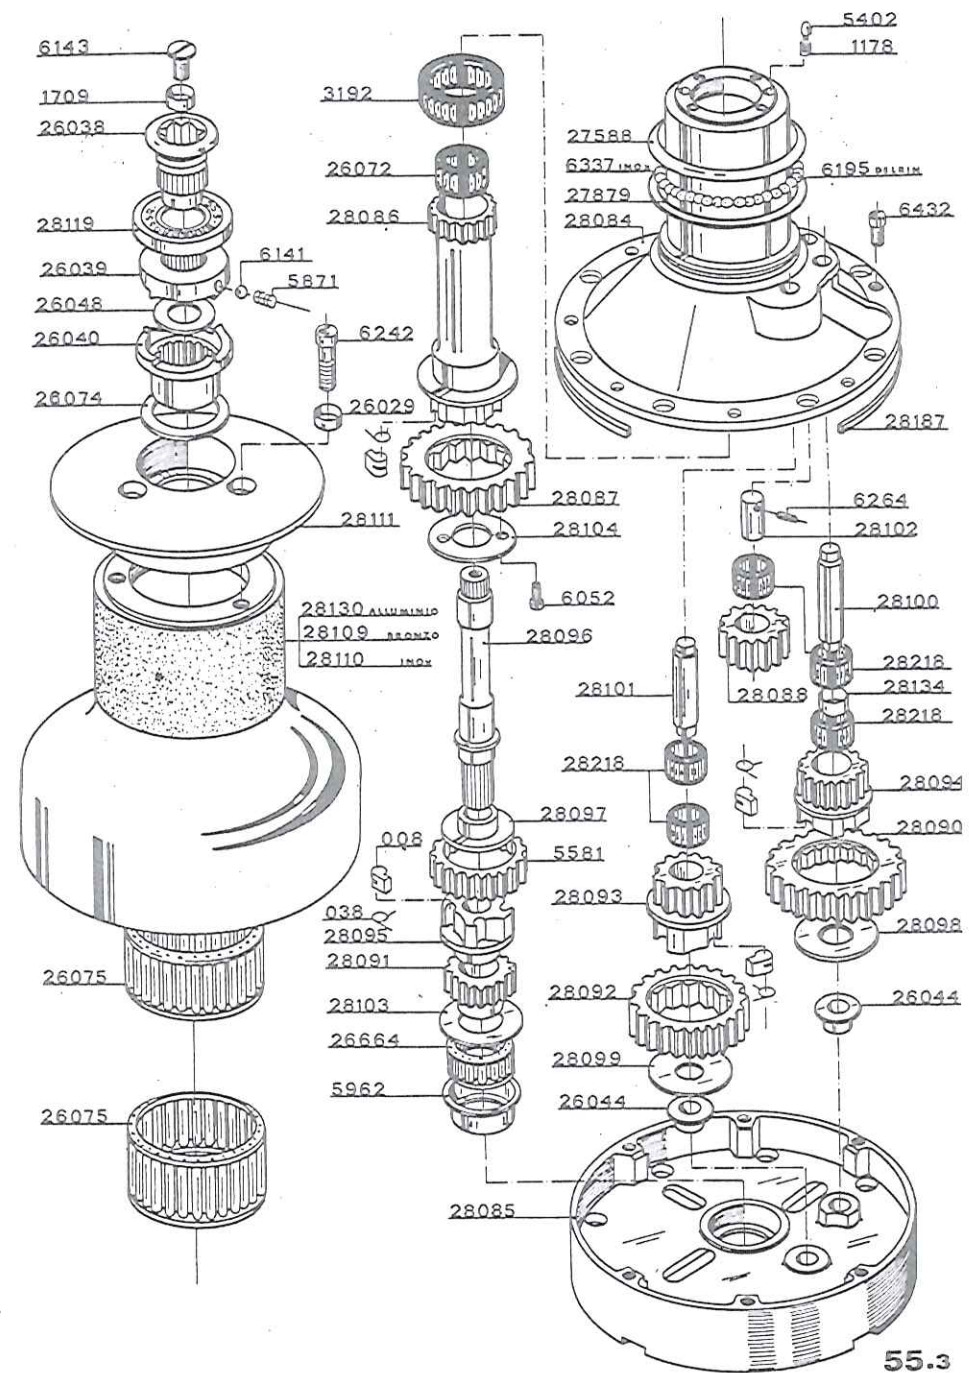


55.3

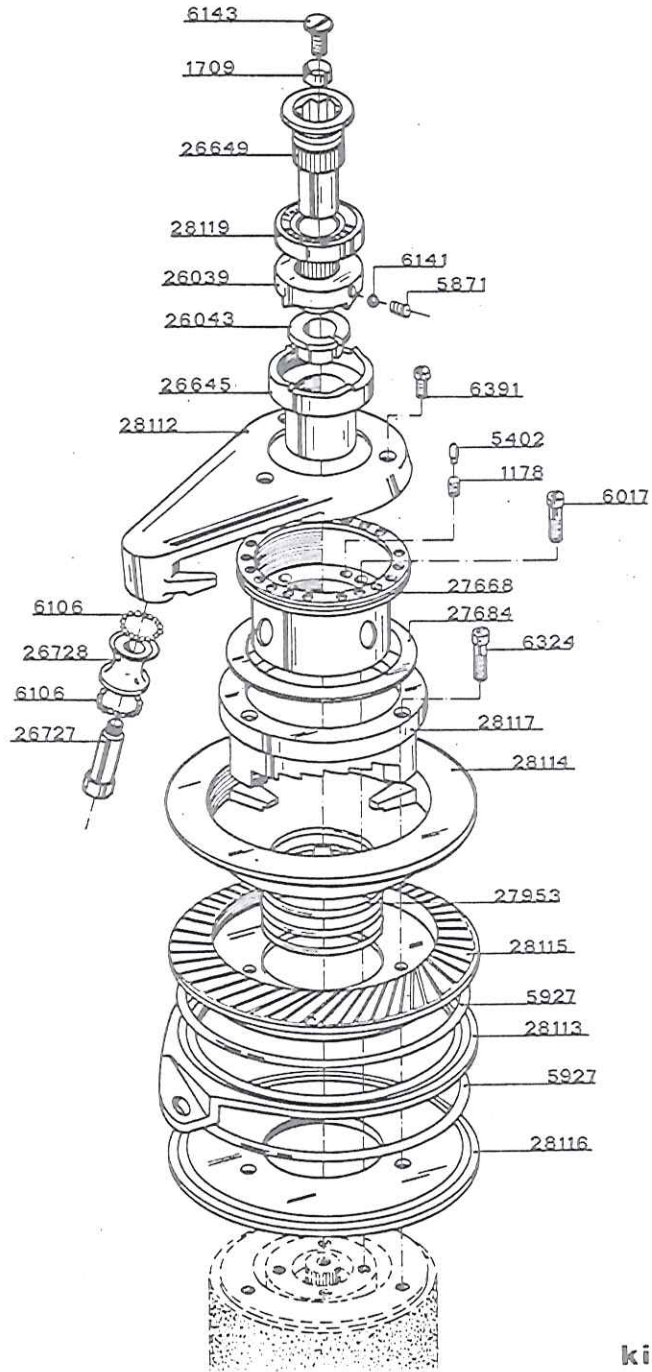


kit55.3st

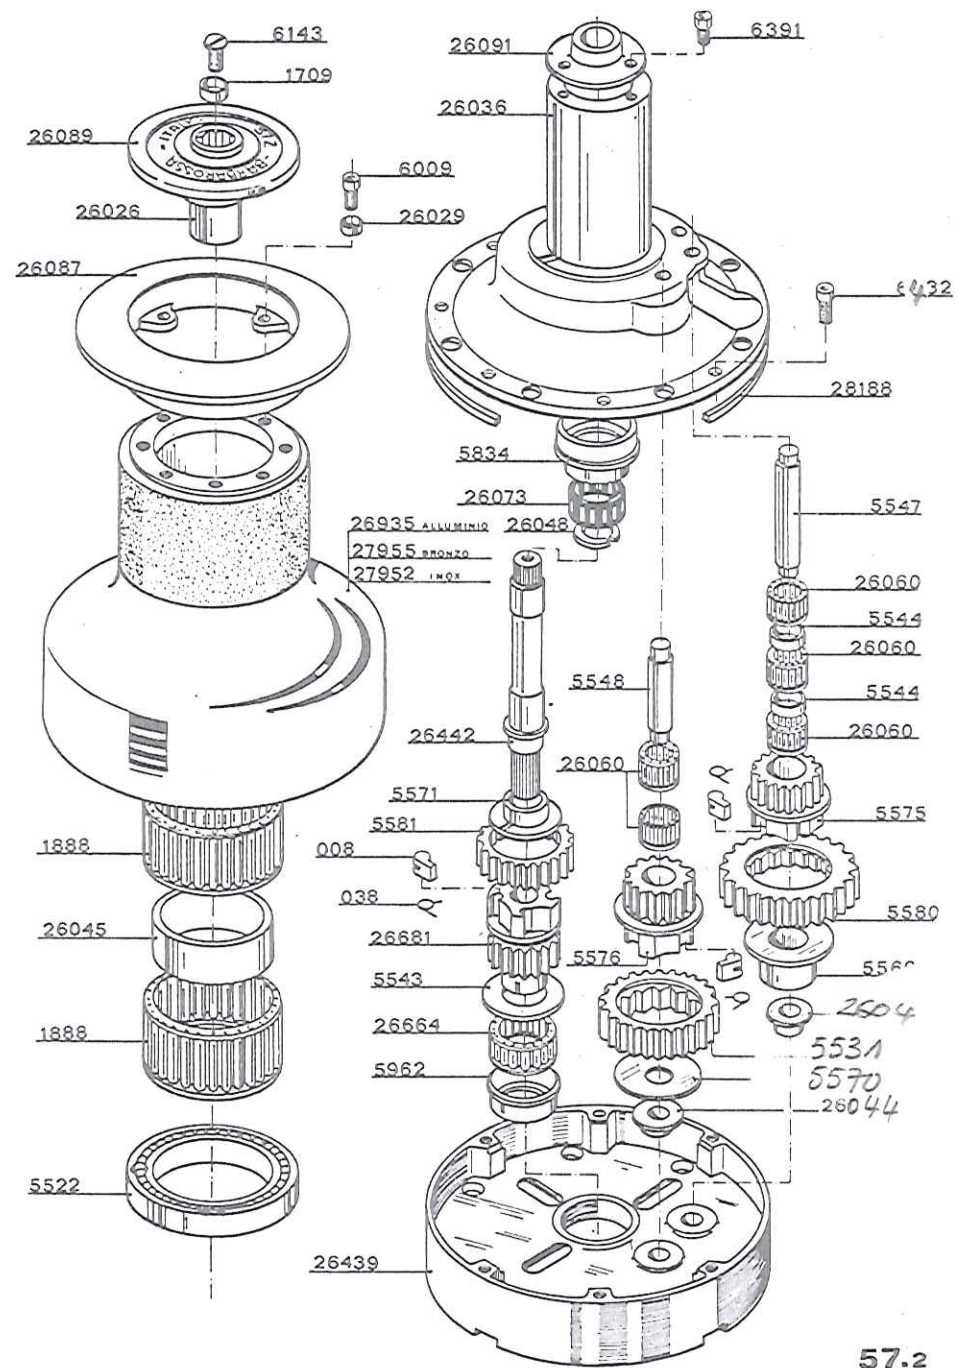


57.2

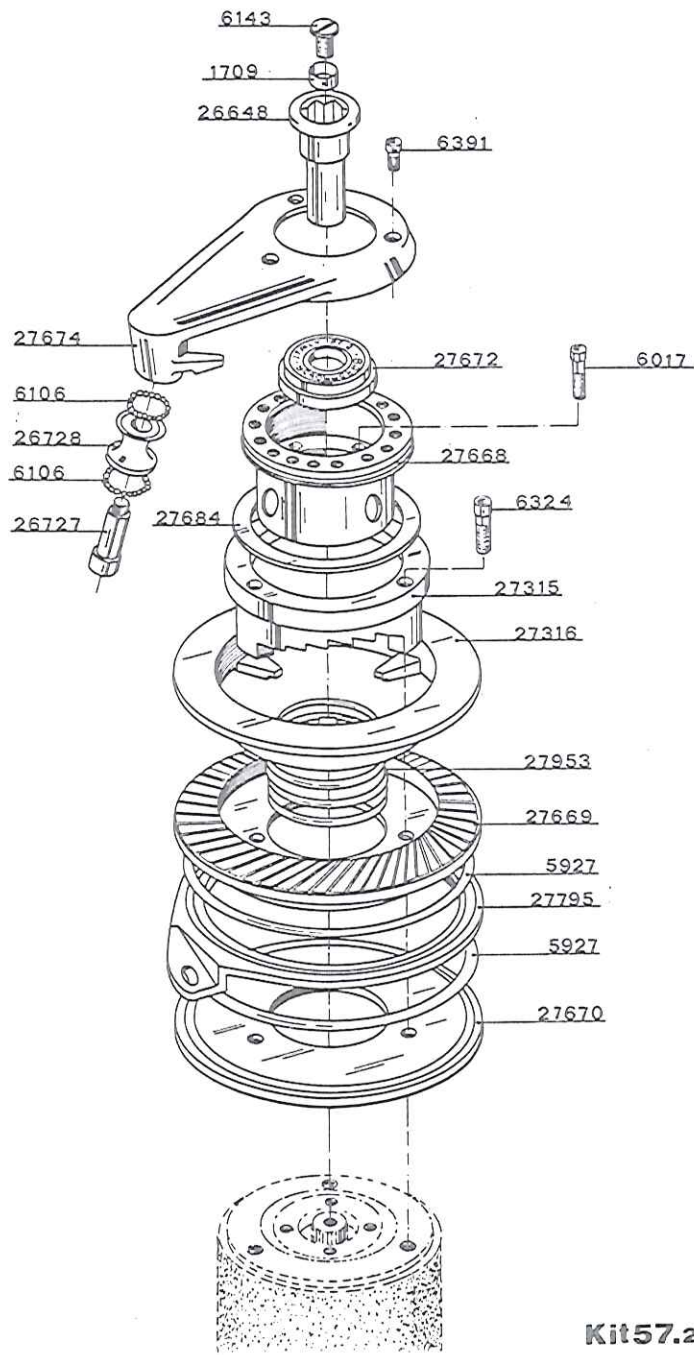


Kit57.2st

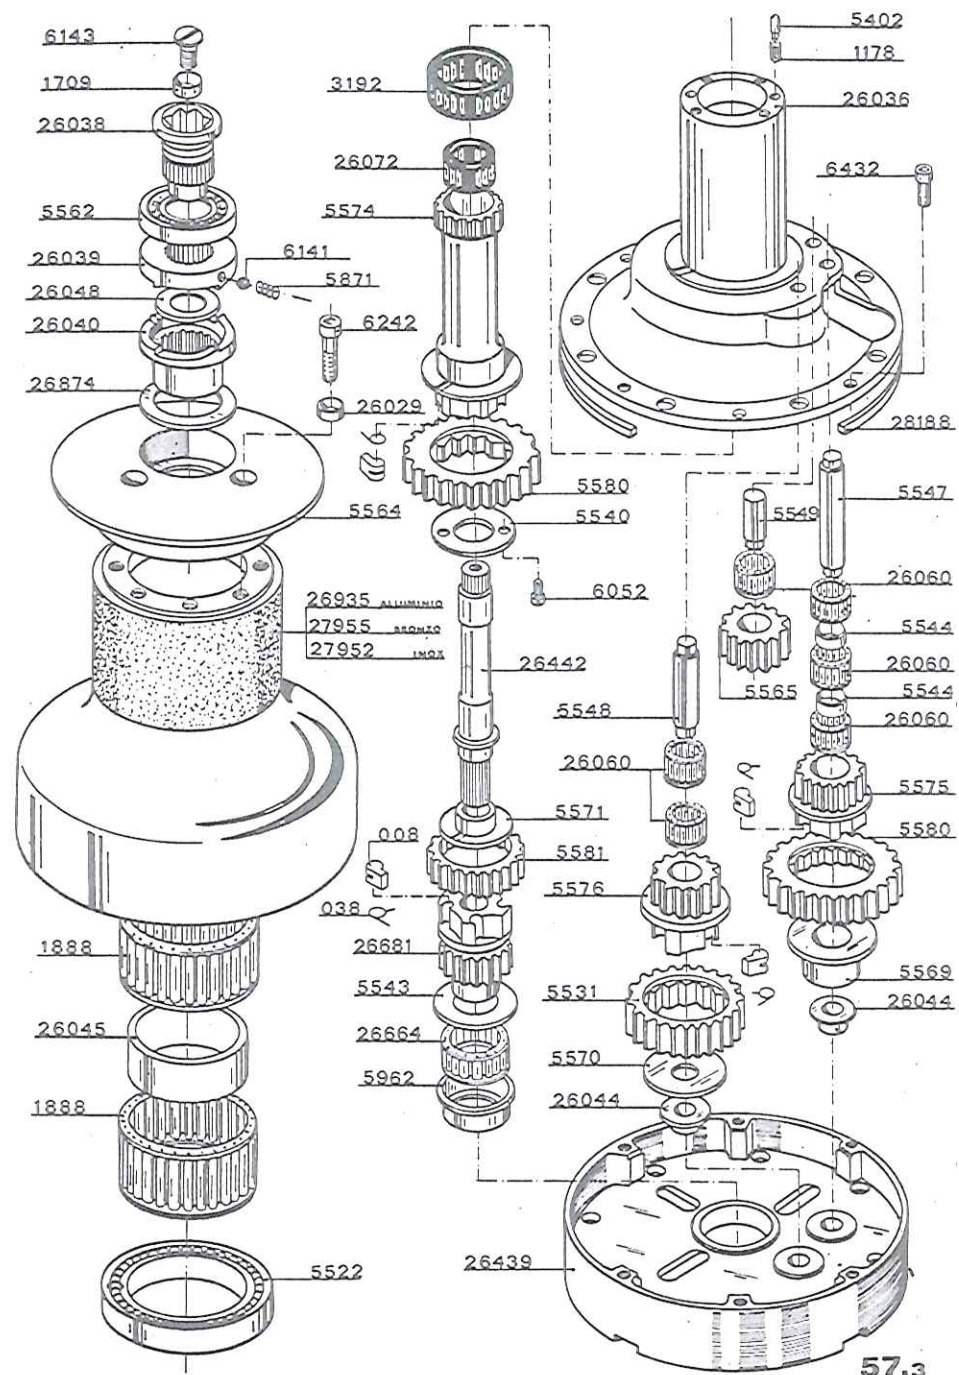


57.3

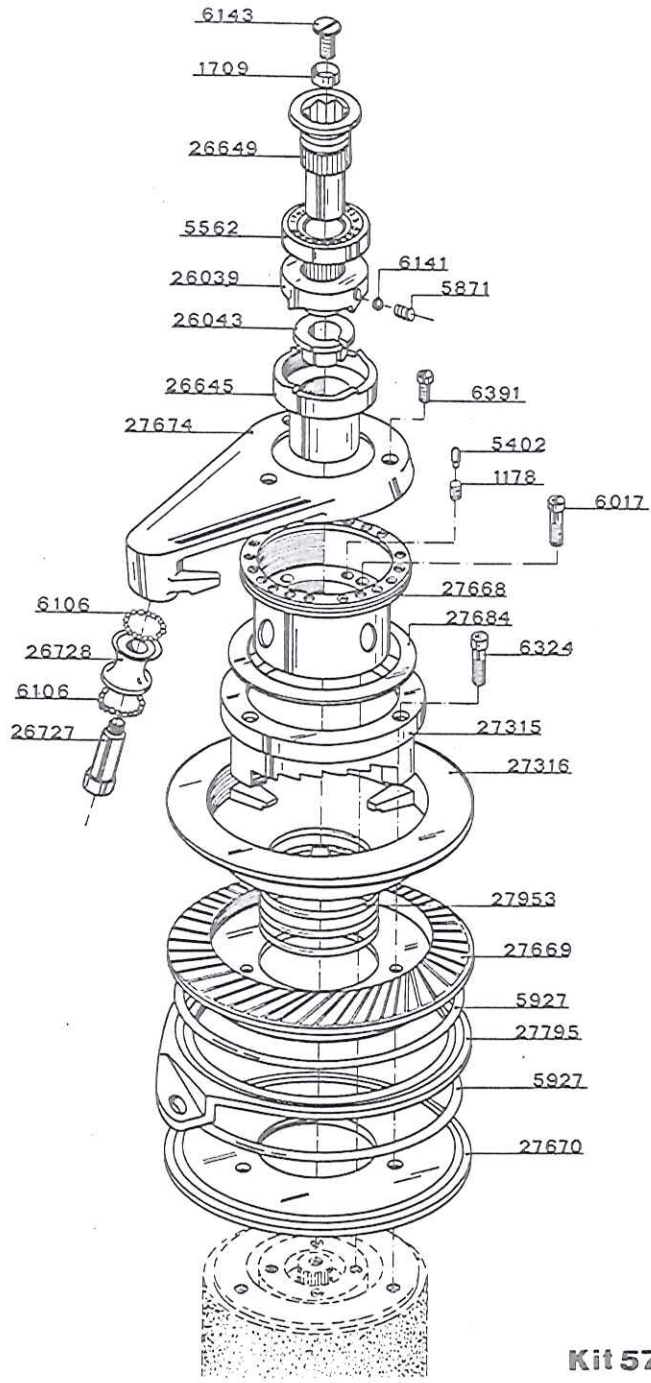


Kit 57.3 st

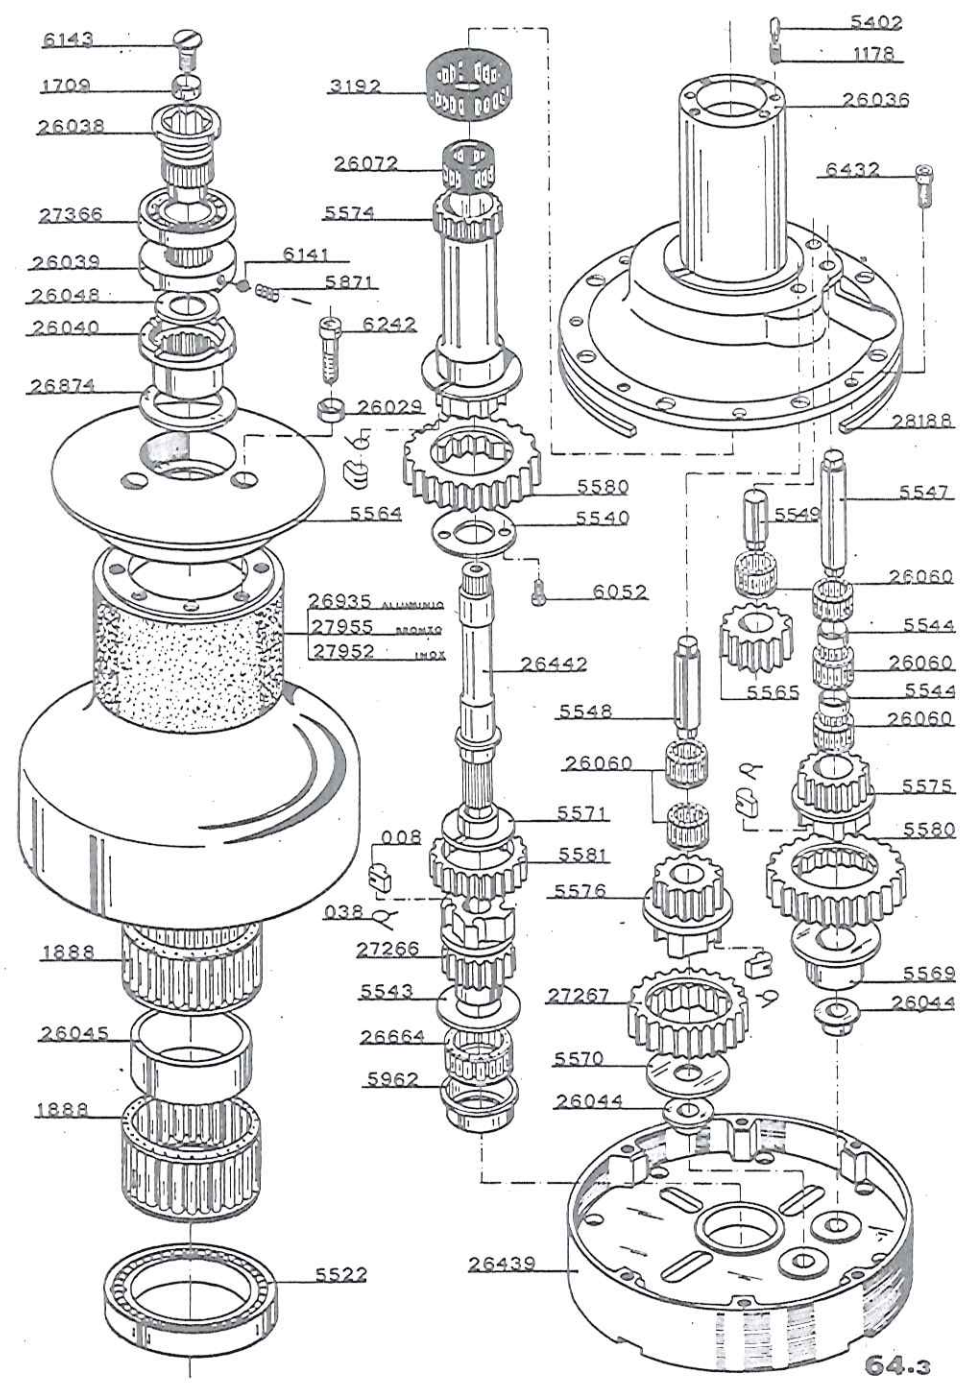


64.3

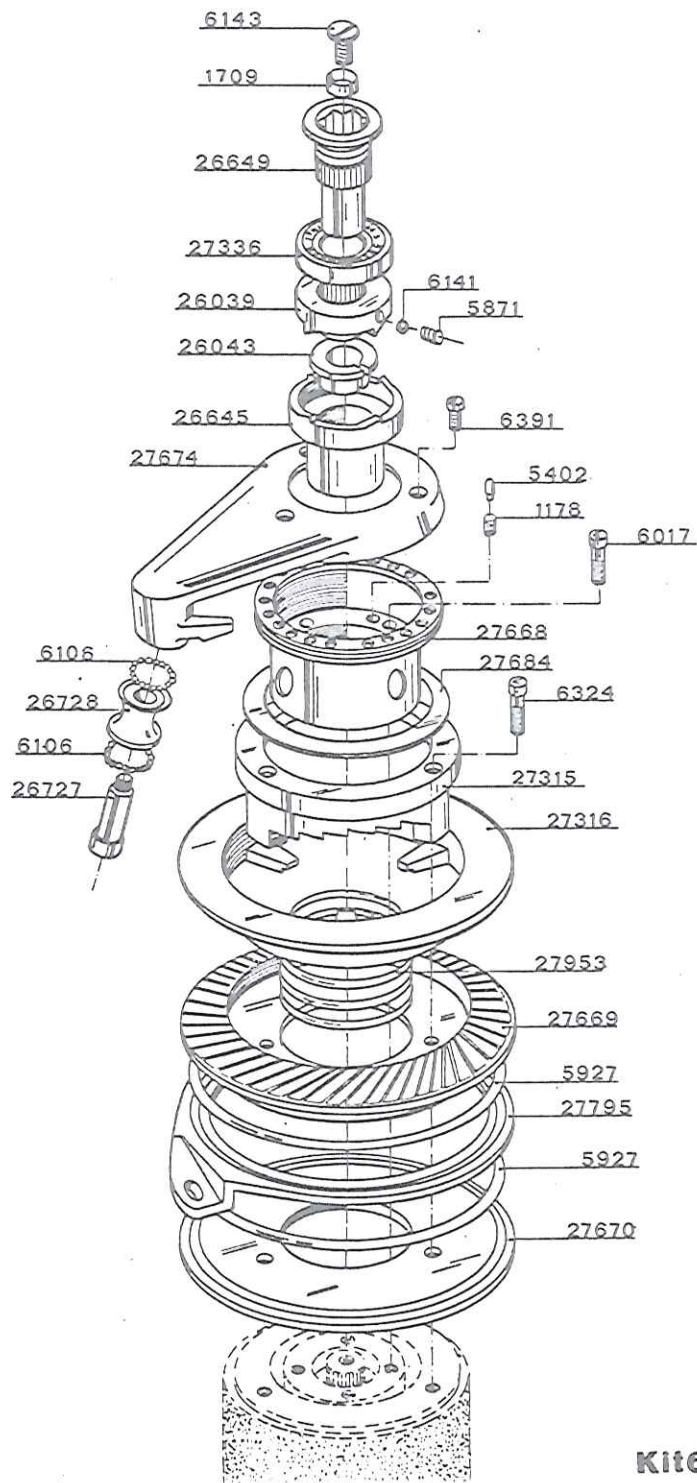


Kit64.3st

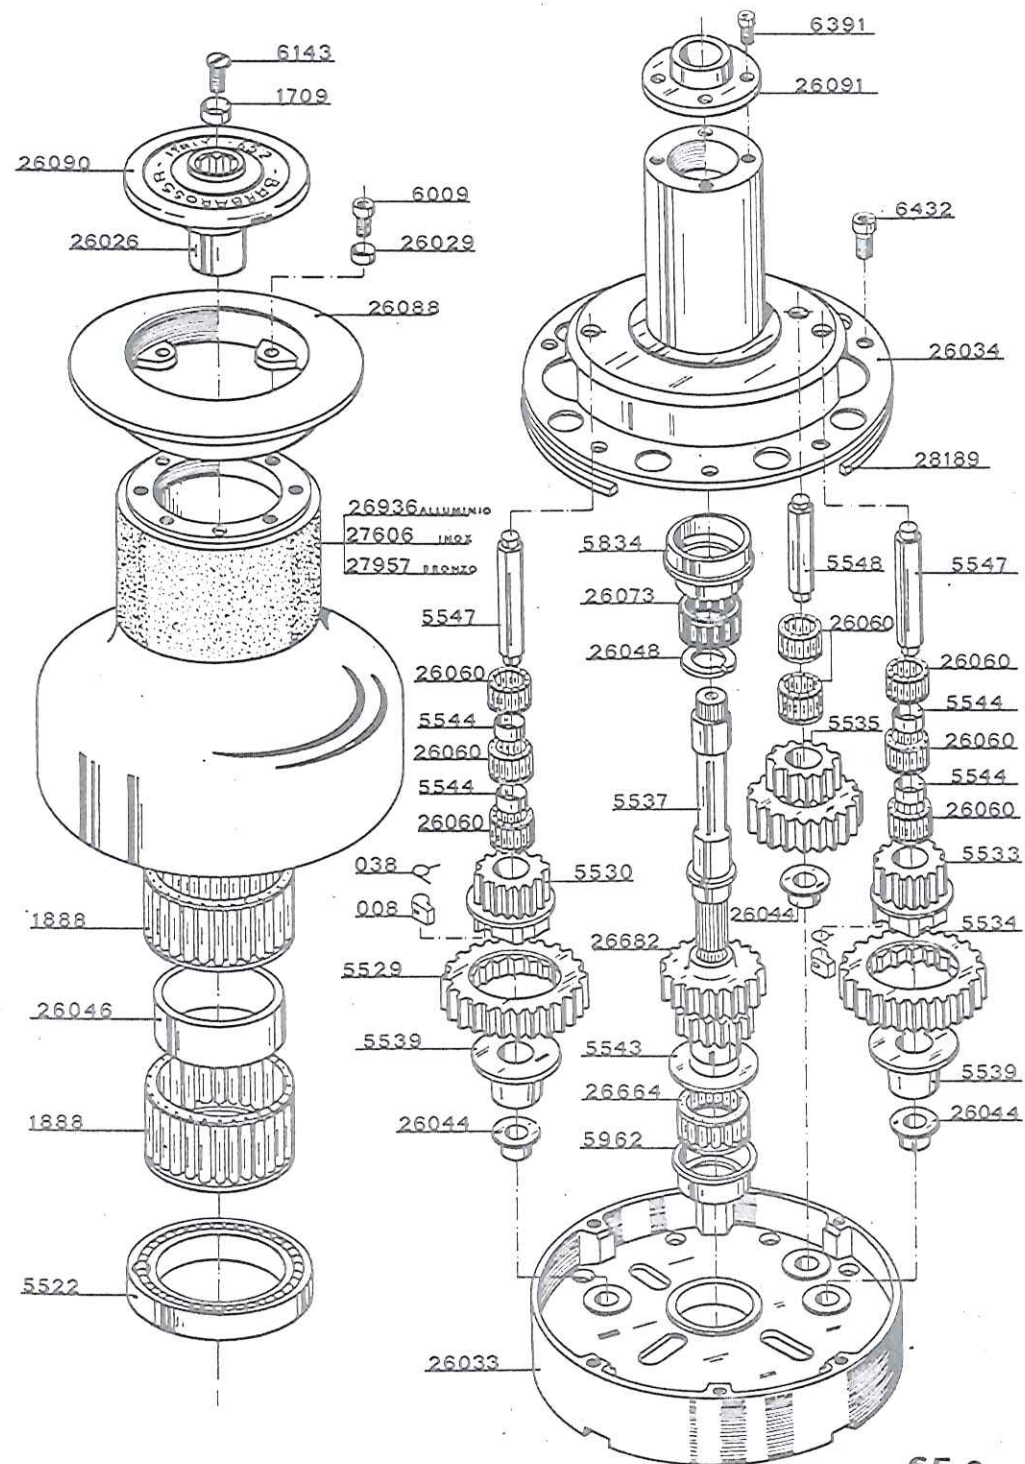

65.2

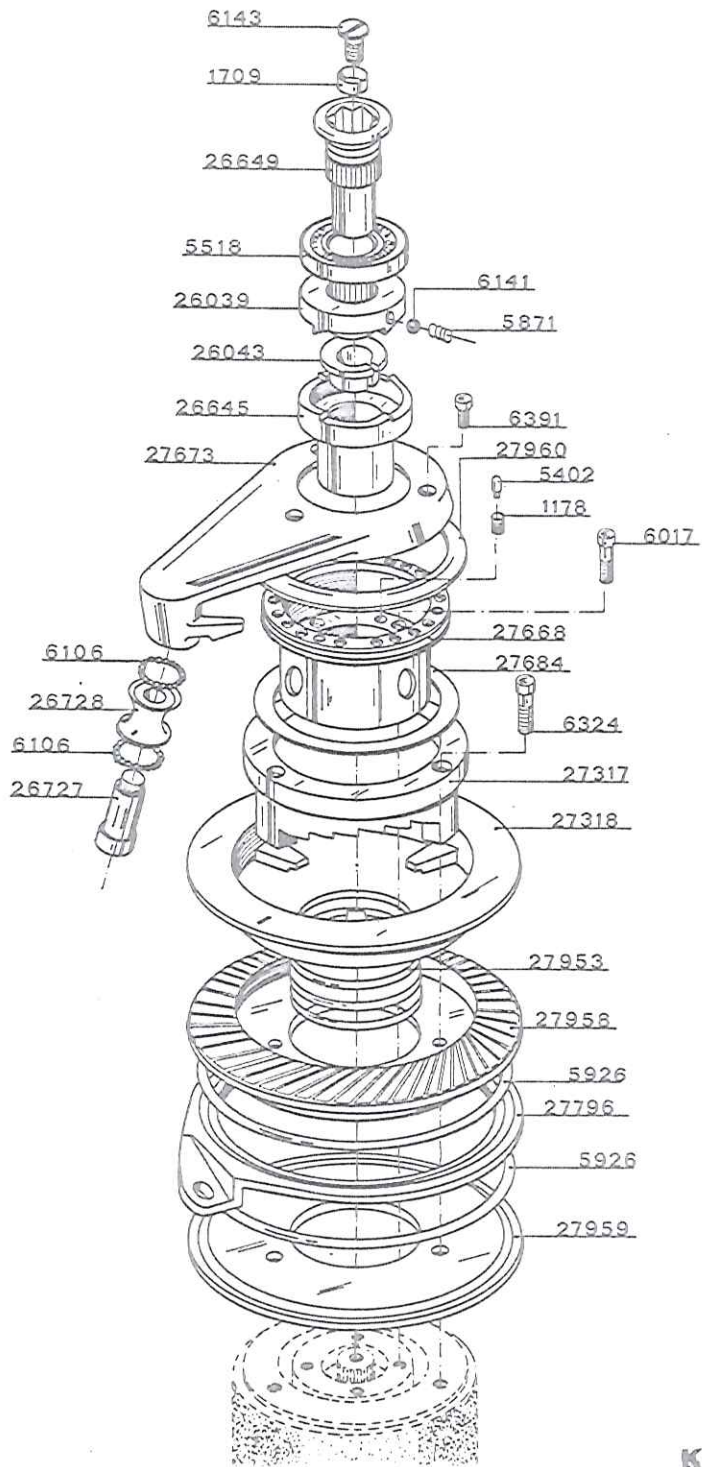

Kit 65 3st

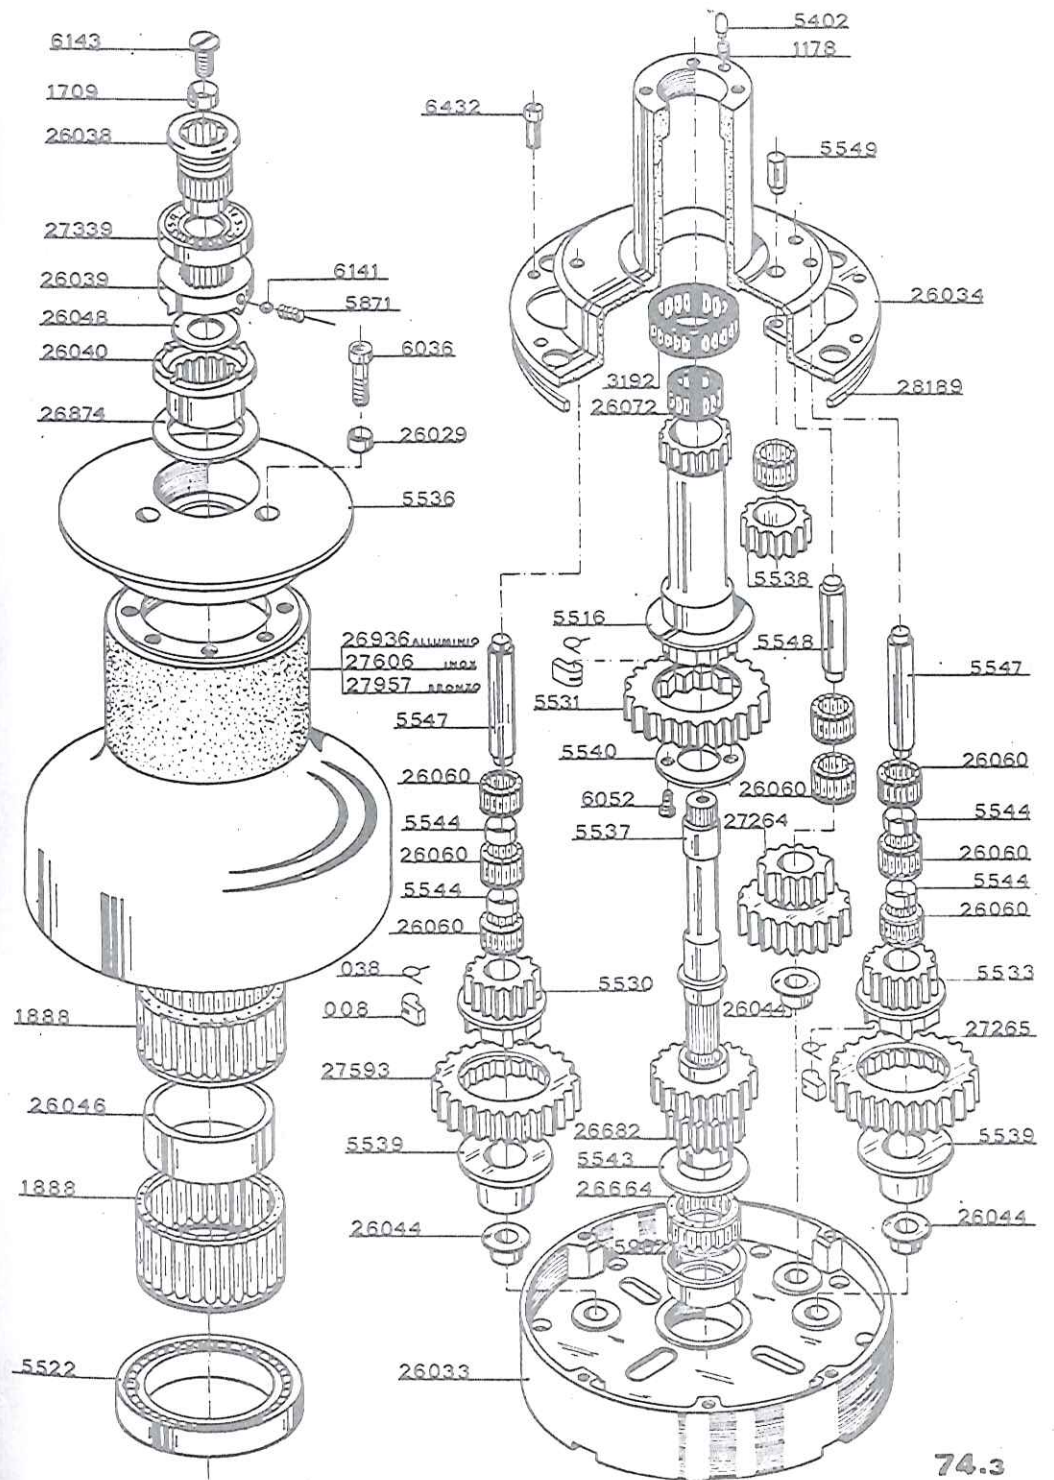

74.3